

Plan Information	
Tenure Type	Freehold
Plan Type	Deposited Plan
Plan Purpose	Subdivision

Plan Heading
 LOTS 193-195, 209-237, 243-267, 270-280, 369-374, 417-423, 9022, ROADS, ROAD WIDENING, EASEMENTS & RESTRICTIVE COVENANT.

Locality & Local Government	
Locality	Baldivis
Local Government	City of Rockingham

Department of Planning, Lands and Heritage	
File Number	

Examination	
Examined	Date

Planning Approval	
Planning Authority	WAPC
Reference	159762 & 163426

Delegated under S. 16 P&D Act 2005	Date
------------------------------------	------

In Order For Dealings	
Subject To	

For Registrar of Titles	Date
-------------------------	------

Plan Approved
 REG 26A(1)(4)

Inspector of Plans and Surveys / Authorised Land Officer	Date
--	------

Survey Details	
Field Records	125419
Declared as Special Survey Area	Yes

Survey and Plan Notation
 Limited in Depth to 60.96 metres
 Survey carried out under Reg. 26A(1) Deferred Final Marking Approval. Approval ID xxxx-xx dated Day Month Year : Landgate File xxxxx-xxxx

Survey Method Regulatory Statement
 Survey carried out under Reg. 26A Special Survey Area Guidelines. See survey sheet(s) to determine the true final position and type of all survey marks placed for this plan.

Survey Certificate - Regulation 54
 I, David J. Gibb hereby certify that this plan is accurate and is a correct representation of the -
 (a) survey; and
 (b) calculations from measurements recorded in the field records, undertaken for the purposes of this plan and that it complies with the relevant written law(s) in relation to which it is lodged.

Licensed Surveyor	Date
-------------------	------

Survey Organisation	
Name	VERIS
Address	JOLIMONT 6014
Phone	6241 3333
Fax	6241 3300
Email	lodgements.wa@veris.com.au
Reference	616098-S008-DJG

Former Tenure				
New Lot / Land	Parent Plan Number	Parent Lot Number	Title Reference	Subject Land Description
LOTS 193-195, 209-237, 243-267, 270-280, 369-374, 417-423 & 9022	DP 425075	LOT 9020	C/T 4039/574	

Former Tenure Interests and Notifications						
Subject	Purpose	Statutory Reference	Origin	Land Burdened	Benefit To	Comments
(X)	EASEMENT	PETROLEUM PIPELINES ACT 1969	DOC A364182	LOT 9022	APT PARMELIA PTY LTD	SEE NOTE Z
(Y)	EASEMENT		DOC B944288	LOT 9022	ALCOA OF AUSTRALIA (WA) LTD	SEE NOTE Z
(33b)G	EASEMENT (SEWERAGE)	SEC 167 OF THE P & D ACT REG 33(b)	DP 408295	LOT 9022	WATER CORPORATION	
(E)	EASEMENT		DOC O463339	LOT 9022	WATER CORPORATION	
(33b)M	EASEMENT (SEWERAGE)	SEC 167 OF THE P & D ACT REG 33(b)	DP 422502	LOT 9022	WATER CORPORATION	
(33c)A	EASEMENT (ELECTRICITY SUPPLY)	SEC 167 OF THE P & D ACT REG 33(c)	DP 422502	LOT 9022	ELECTRICITY NETWORKS CORPORATION	

New Interests						
Subject	Purpose	Statutory Reference	Origin	Land Burdened	Benefit To	Comments
(33a)E	EASEMENT (DRAINAGE)	SEC 167 OF THE P & D ACT REG 33(a)	THIS PLAN	LOT 9022	CITY OF ROCKINGHAM	
(33b)N	EASEMENT (WATER SUPPLY)	SEC 167 OF THE P & D ACT REG 33(b)	THIS PLAN	LOT 9022	WATER CORPORATION	
	RESTRICTIVE COVENANT	SEC 136D OF THE TLA	THIS PLAN & DOC	ALL LOTS EXCEPT LOT 9022	ALL LOTS EXCEPT LOT 9022	

New Notifications and Memorials						
Subject	Purpose	Statutory Reference	Origin	Land Burdened	Benefit To	Comments
	NOTIFICATION	SEC 165 OF THE P & D ACT	DOC	ALL LOTS EXCEPT LOT 9022		PARMELIA HIGH PRESSURE GAS PIPELINE

NOTE Z: THE DIMENSIONS AND POSITION OF THIS EASEMENT ARE BASED ON ACCURATE SURVEYED ALIGNMENTS AS DESCRIBED IN FB125419 AND AN INTERPRETATION OF THE ORIGINAL DOCUMENT

PRELIMINARY ONLY UNLODGED VERSION SUBJECT TO LANDGATE AUDIT
 This plan is
 -Current as at 16.11.2023
 -Subject to change without notice
 -Not intended for design use, a LANDGATE CERTIFIED
CORRECT copy should be obtained for such purposes.





VERIS
 (08) 8241 3333
 www.veris.com.au

fp16098-002-f48-PCG94-230627_dp23.acs FP-616098-064-VER 1.0
 V:\PROJECTS\06\16\16098\carto\statutory_drafting\DP426539-S008-16098dp23\DP426539-S008-16098dp23.dgn


ADDITIONAL SHEETS Survey Sheet(s)	SHEET 1	SHEETS OF 7	VERSION NUMBER 1	DEPOSITED PLAN 426539
--------------------------------------	------------	----------------	---------------------	--------------------------

LIMITED IN DEPTH TO 60.96 METRES

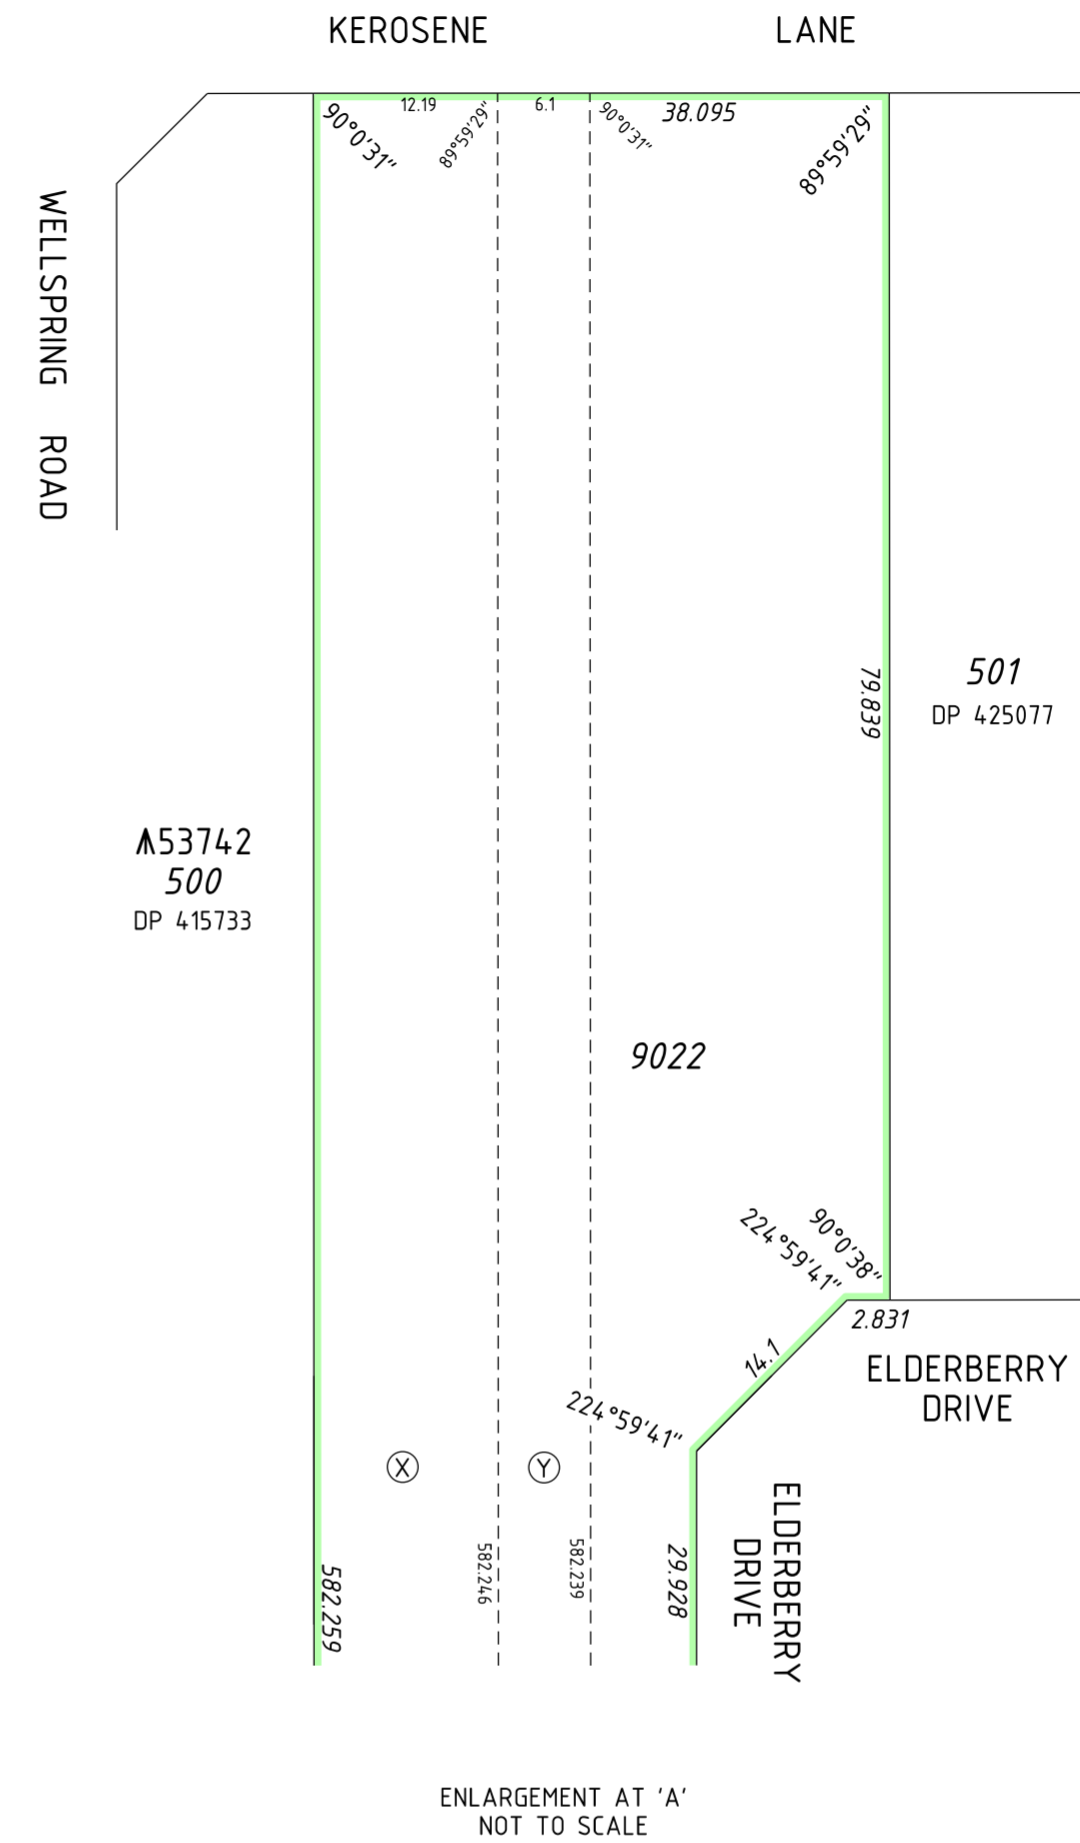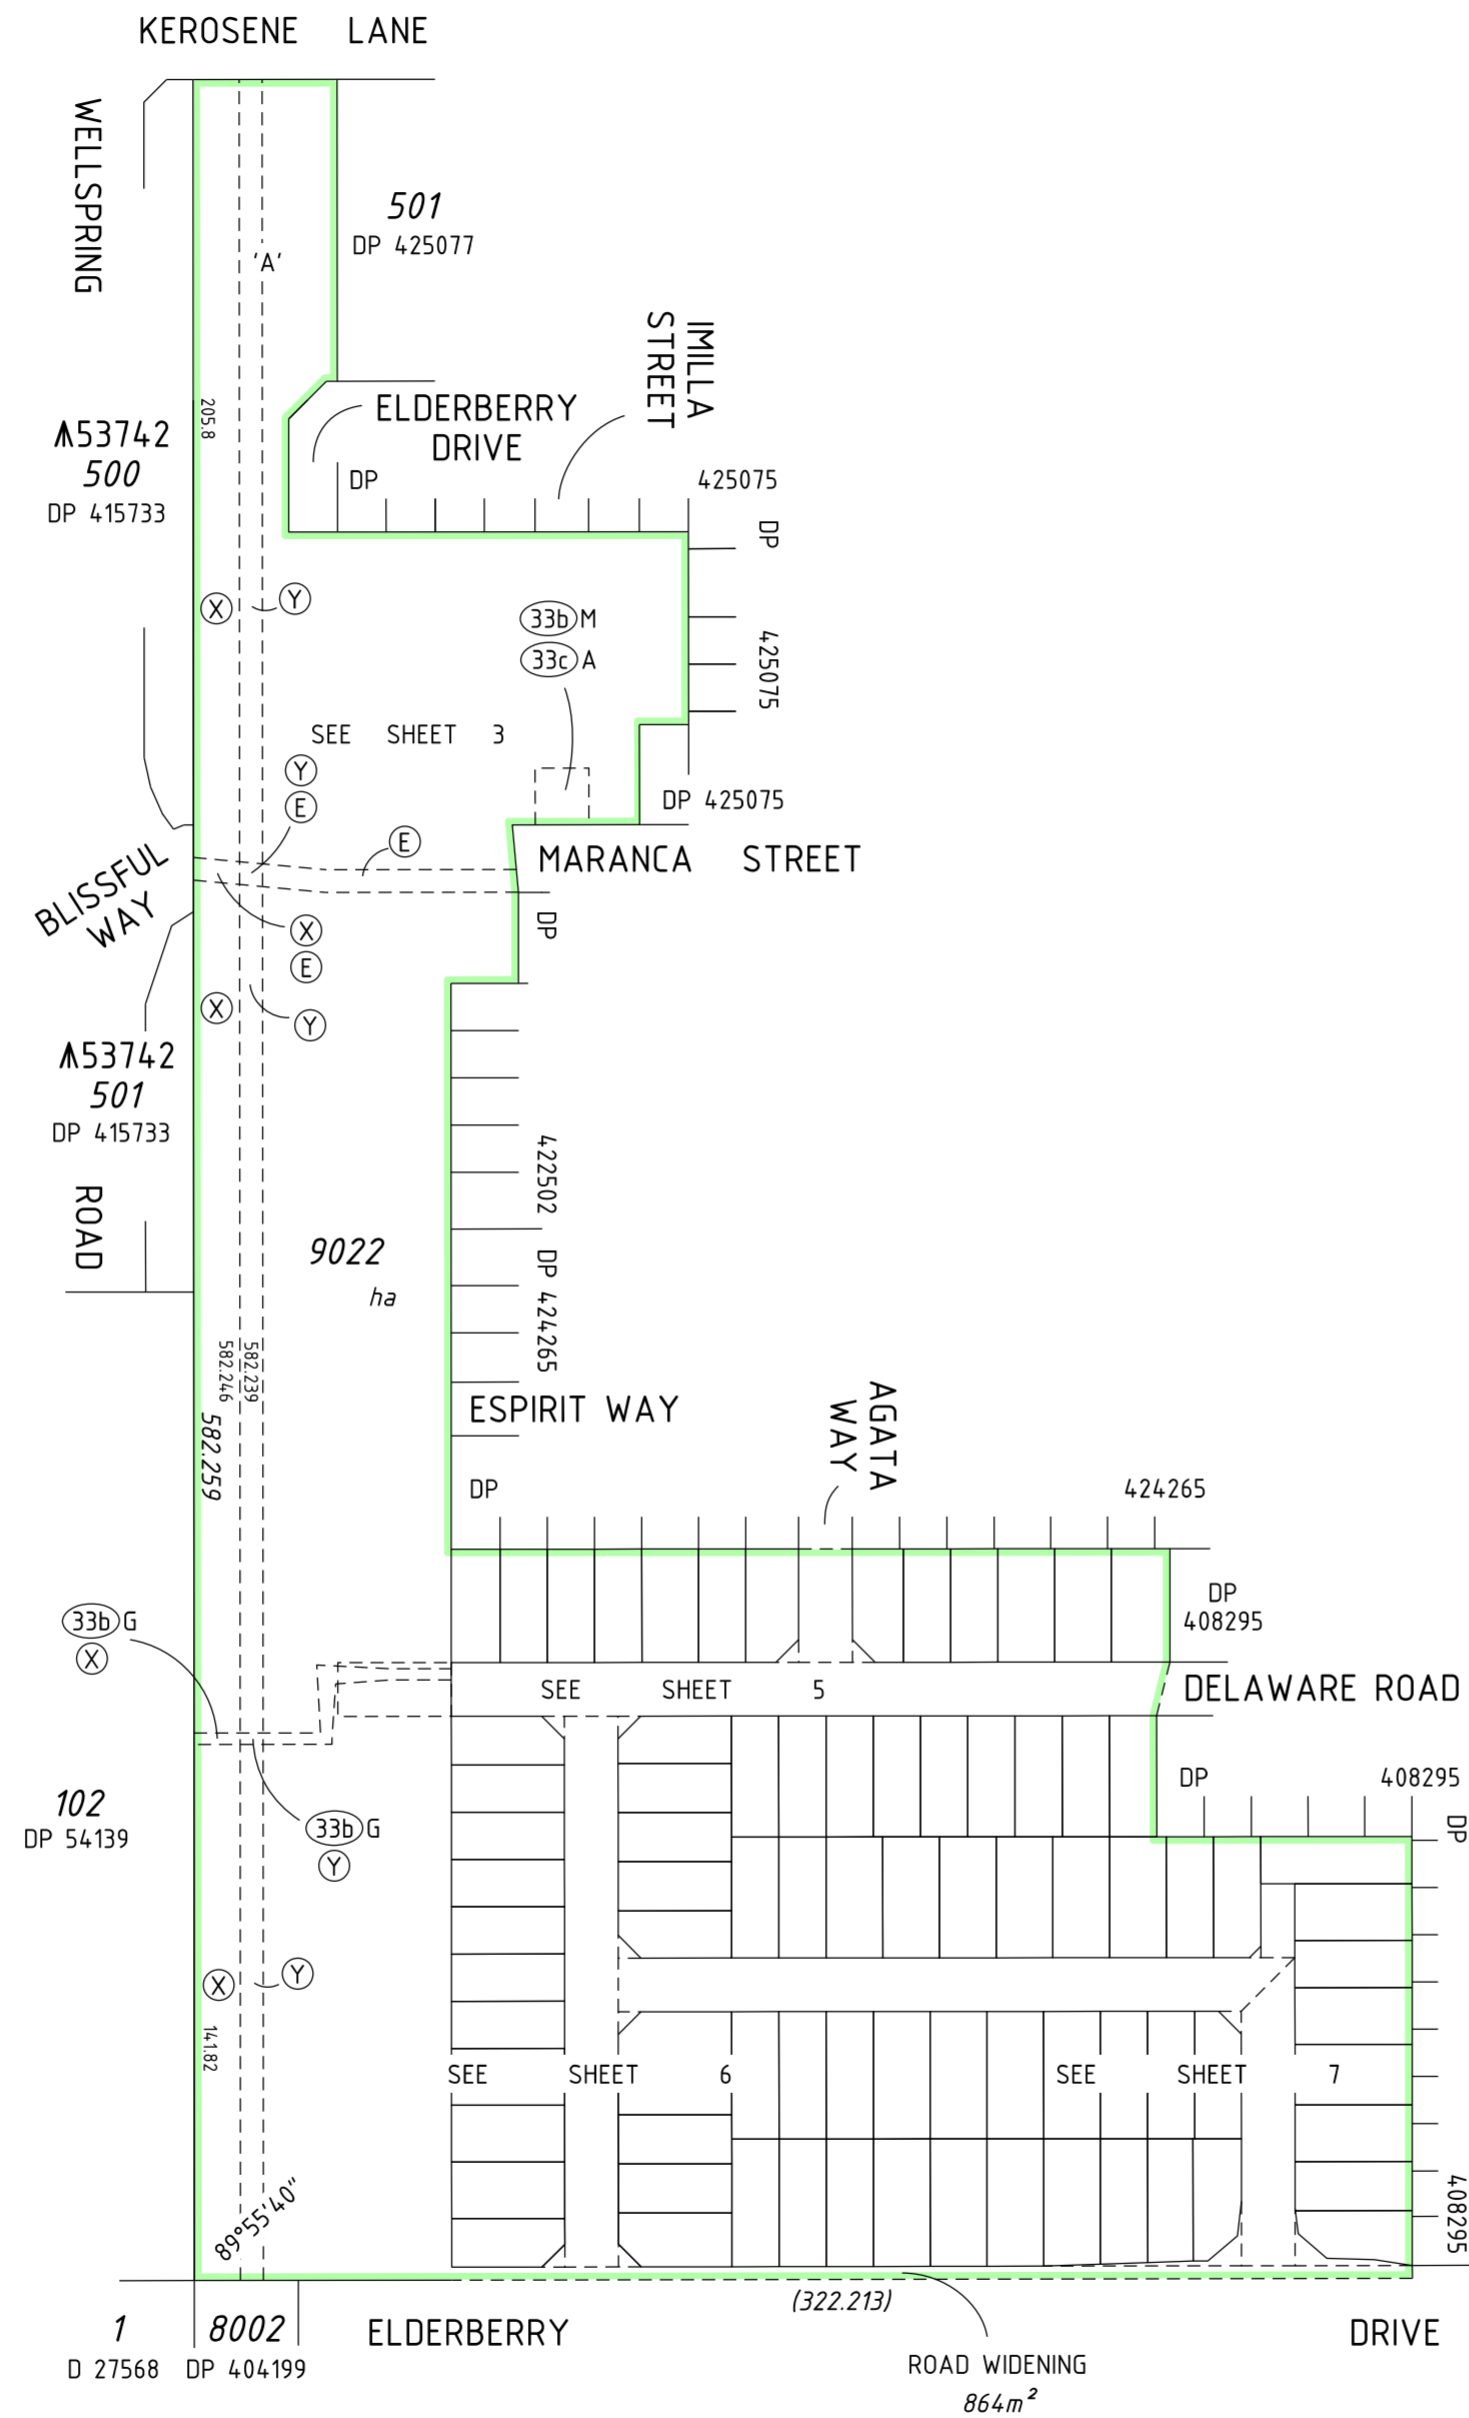

SCALE: 1:2000 AT A2 SIZE

**PRELIMINARY ONLY UNLODGED VERSION
 SUBJECT TO LANDGATE AUDIT**
 This plan is
 -Current as at 16.11.2023
 -Subject to change without notice
 -Not intended for design use, a LANDGATE CERTIFIED
CORRECT copy should be obtained for such purposes.

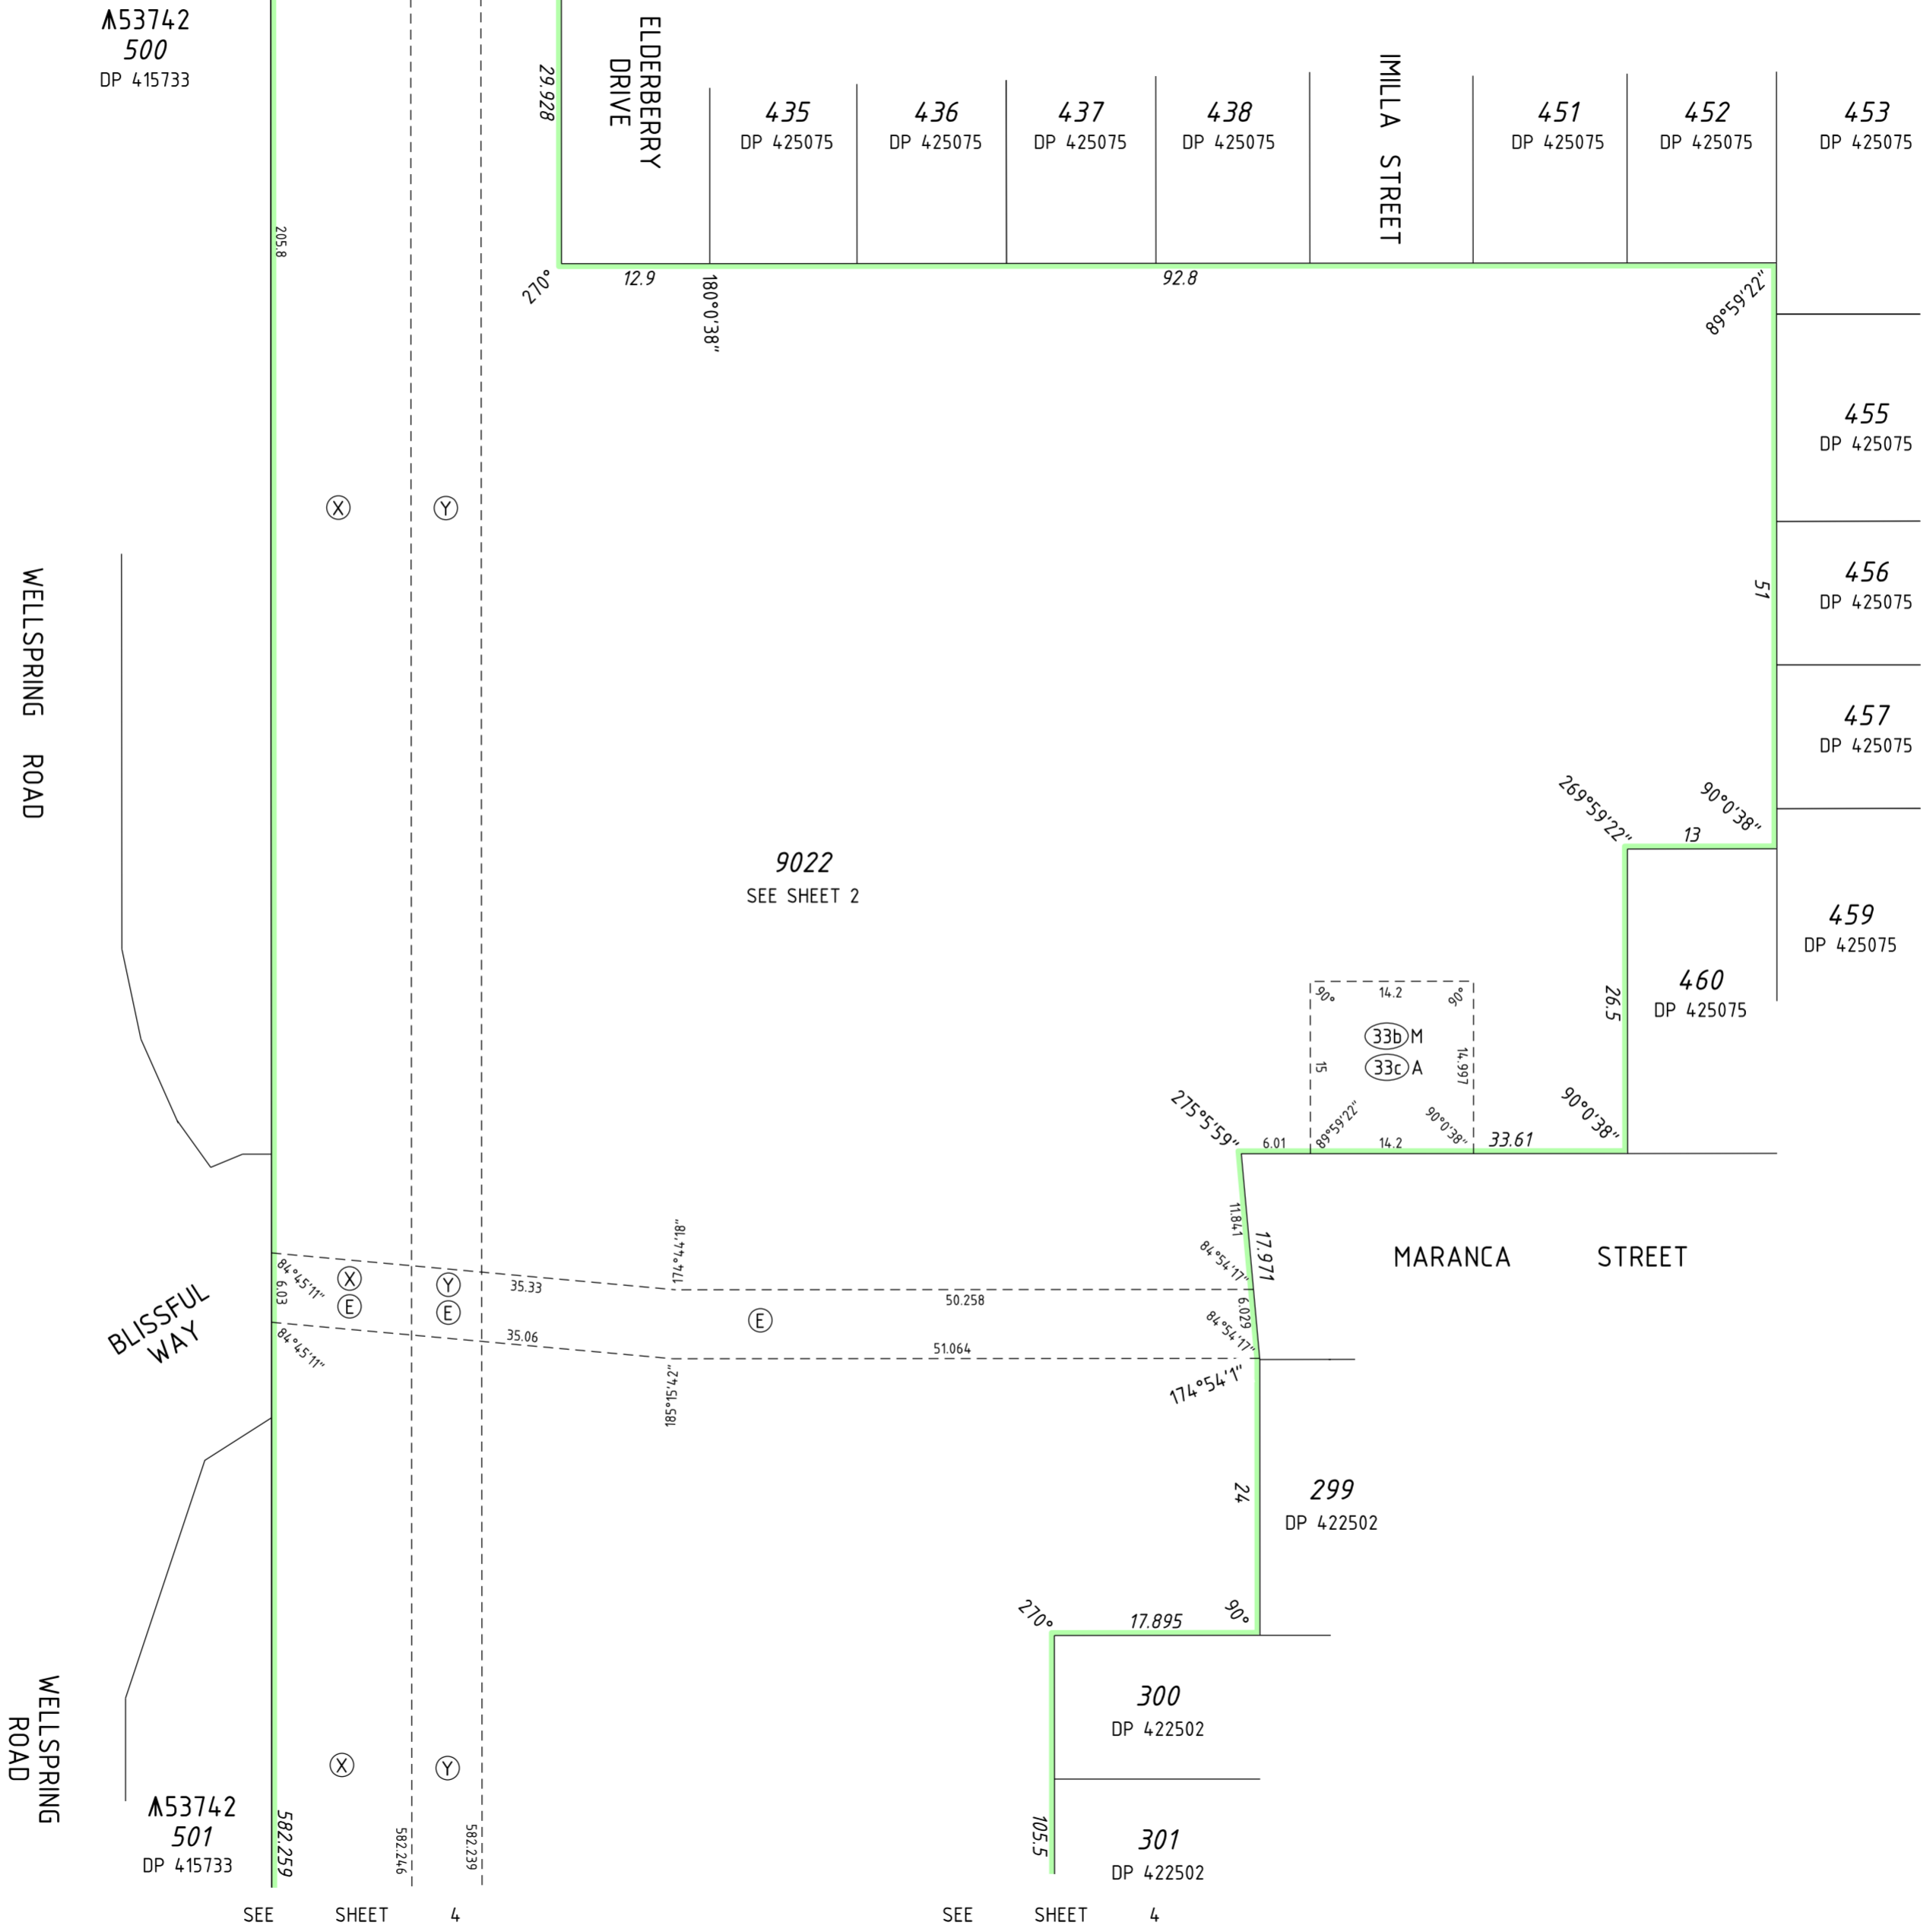


**PRELIMINARY ONLY UNLODGED VERSION
SUBJECT TO LANDGATE AUDIT**

This plan is
 -Current as at 16.11.2023
 -Subject to change without notice
 -Not intended for design use, a LANDGATE CERTIFIED
CORRECT copy should be obtained for such purposes.

SCALE: 1:500 AT A2 SIZE

ADDITIONAL SHEETS Survey Sheet(s)	SHEET 3	SHEETS OF 7	VERSION NUMBER 1	DEPOSITED PLAN 426539
--------------------------------------	------------	----------------	---------------------	--------------------------

LIMITED IN DEPTH TO 60.96 METRES

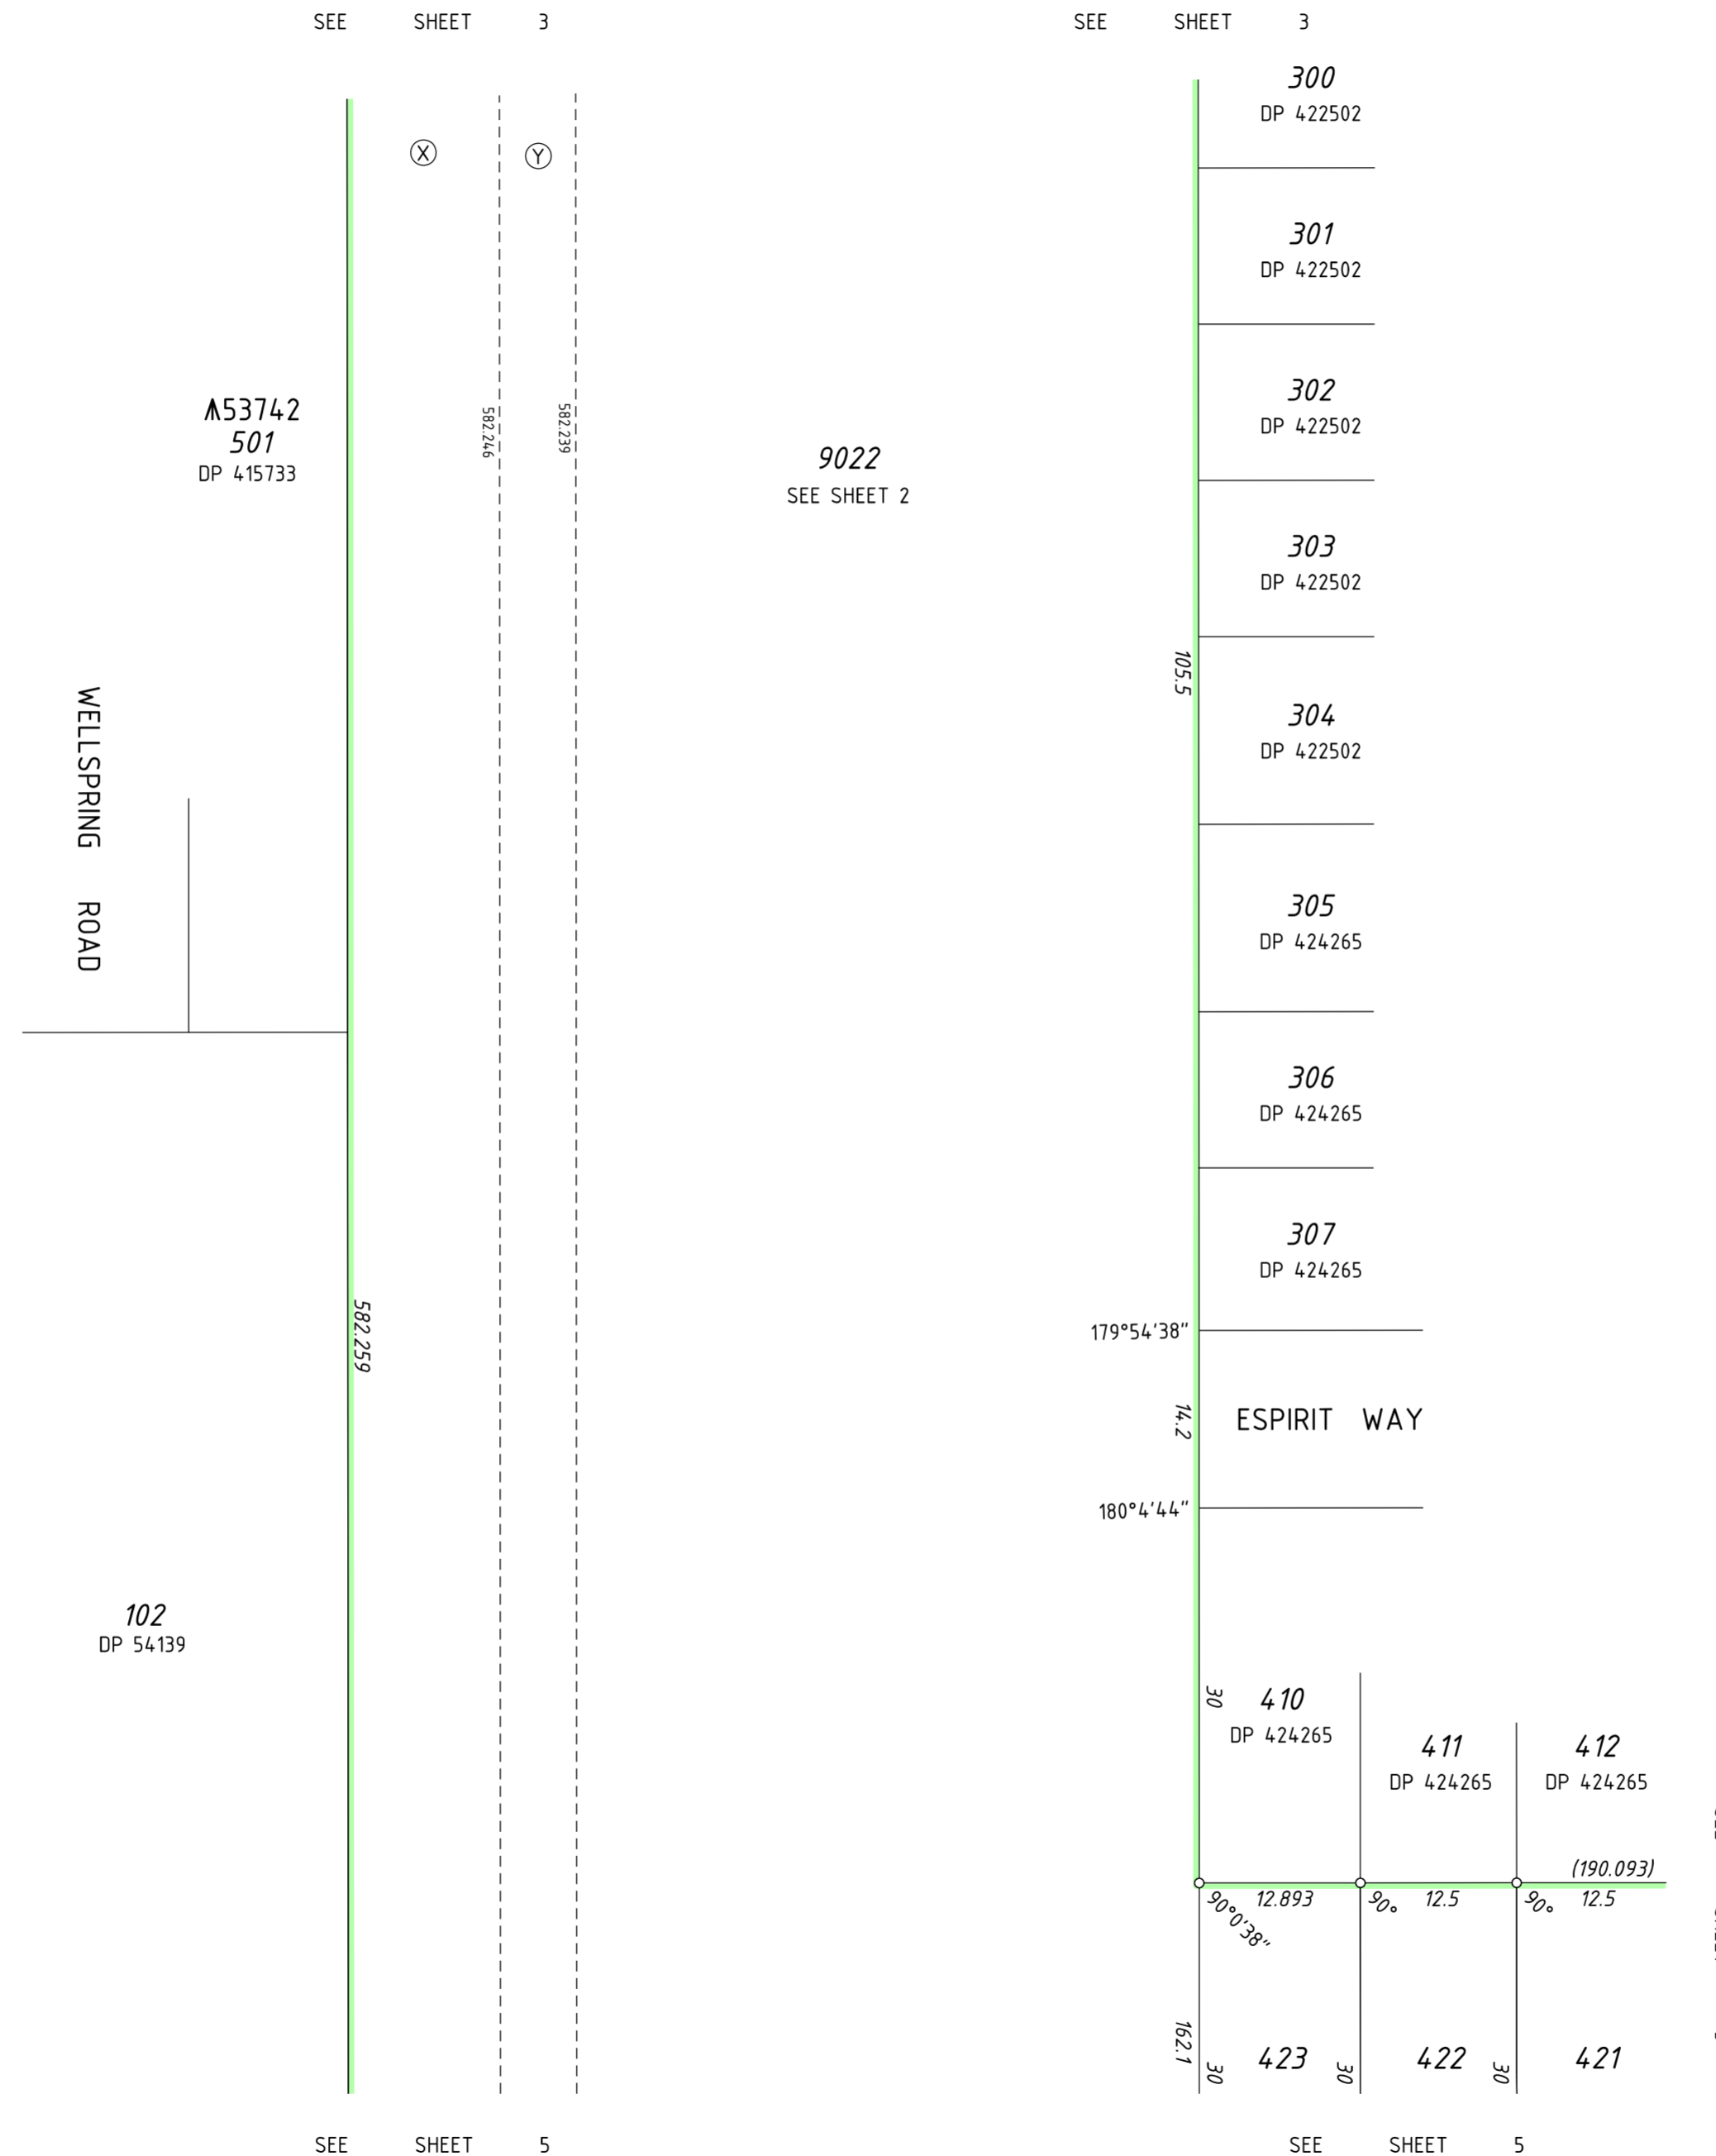

SCALE: 1:500 AT A2 SIZE

**PRELIMINARY ONLY UNLODGED VERSION
SUBJECT TO LANDGATE AUDIT**

This plan is
-Current as at 16.11.2023
-Subject to change without notice
-Not intended for design use, a LANDGATE CERTIFIED
CORRECT copy should be obtained for such purposes.



FP-616098-064-VER 1.0

V:\PROJECTS\06\16\16098\carto\statutory drafting\DP426539-S008-16098dp23\DP426539-S008-16098dp23.dgn

ADDITIONAL SHEETS
Survey Sheet(s)


SHEET SHEETS
4 OF 7

VERSION NUMBER
1

DEPOSITED PLAN
426539

SEE SHEET 4

SEE SHEET 4

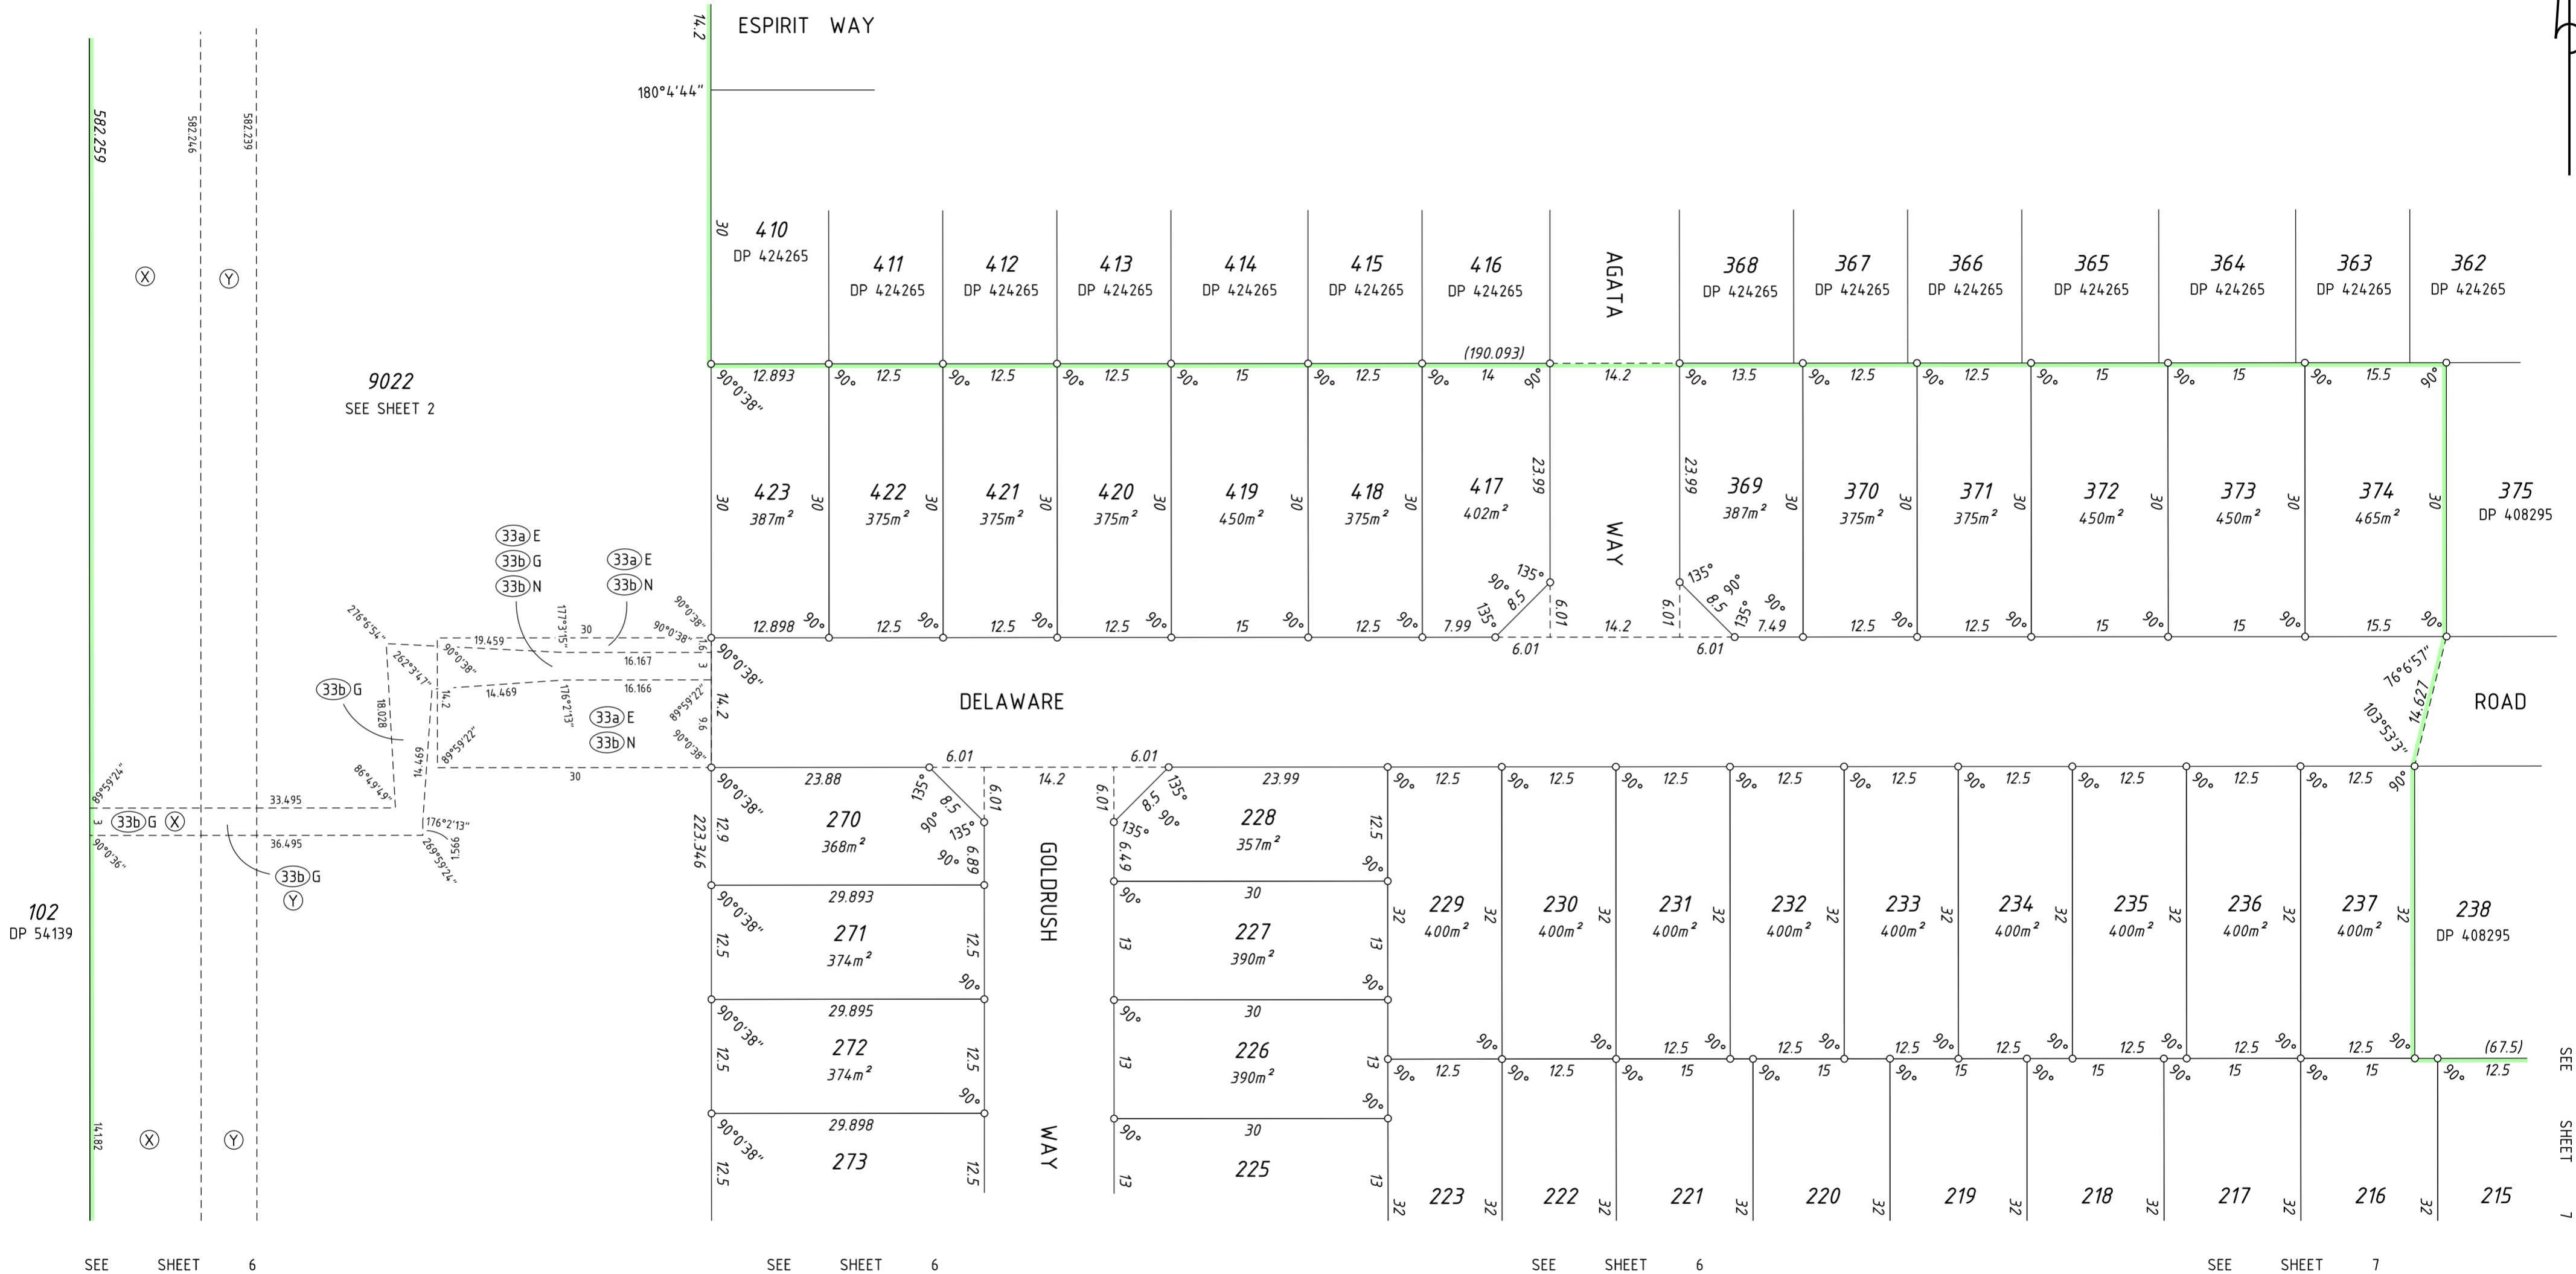

102 DP 54139

SEE SHEET 7

SEE SHEET 6

SEE SHEET 6


SEE SHEET 6

SEE SHEET 7

PRELIMINARY ONLY UNLODGED VERSION SUBJECT TO LANDGATE AUDIT

This plan is
 -Current as at 16.11.2023
 -Subject to change without notice
 -Not intended for design use, a LANDGATE CERTIFIED
CORRECT copy should be obtained for such purposes.

LIMITED IN DEPTH TO 60.96 METRES

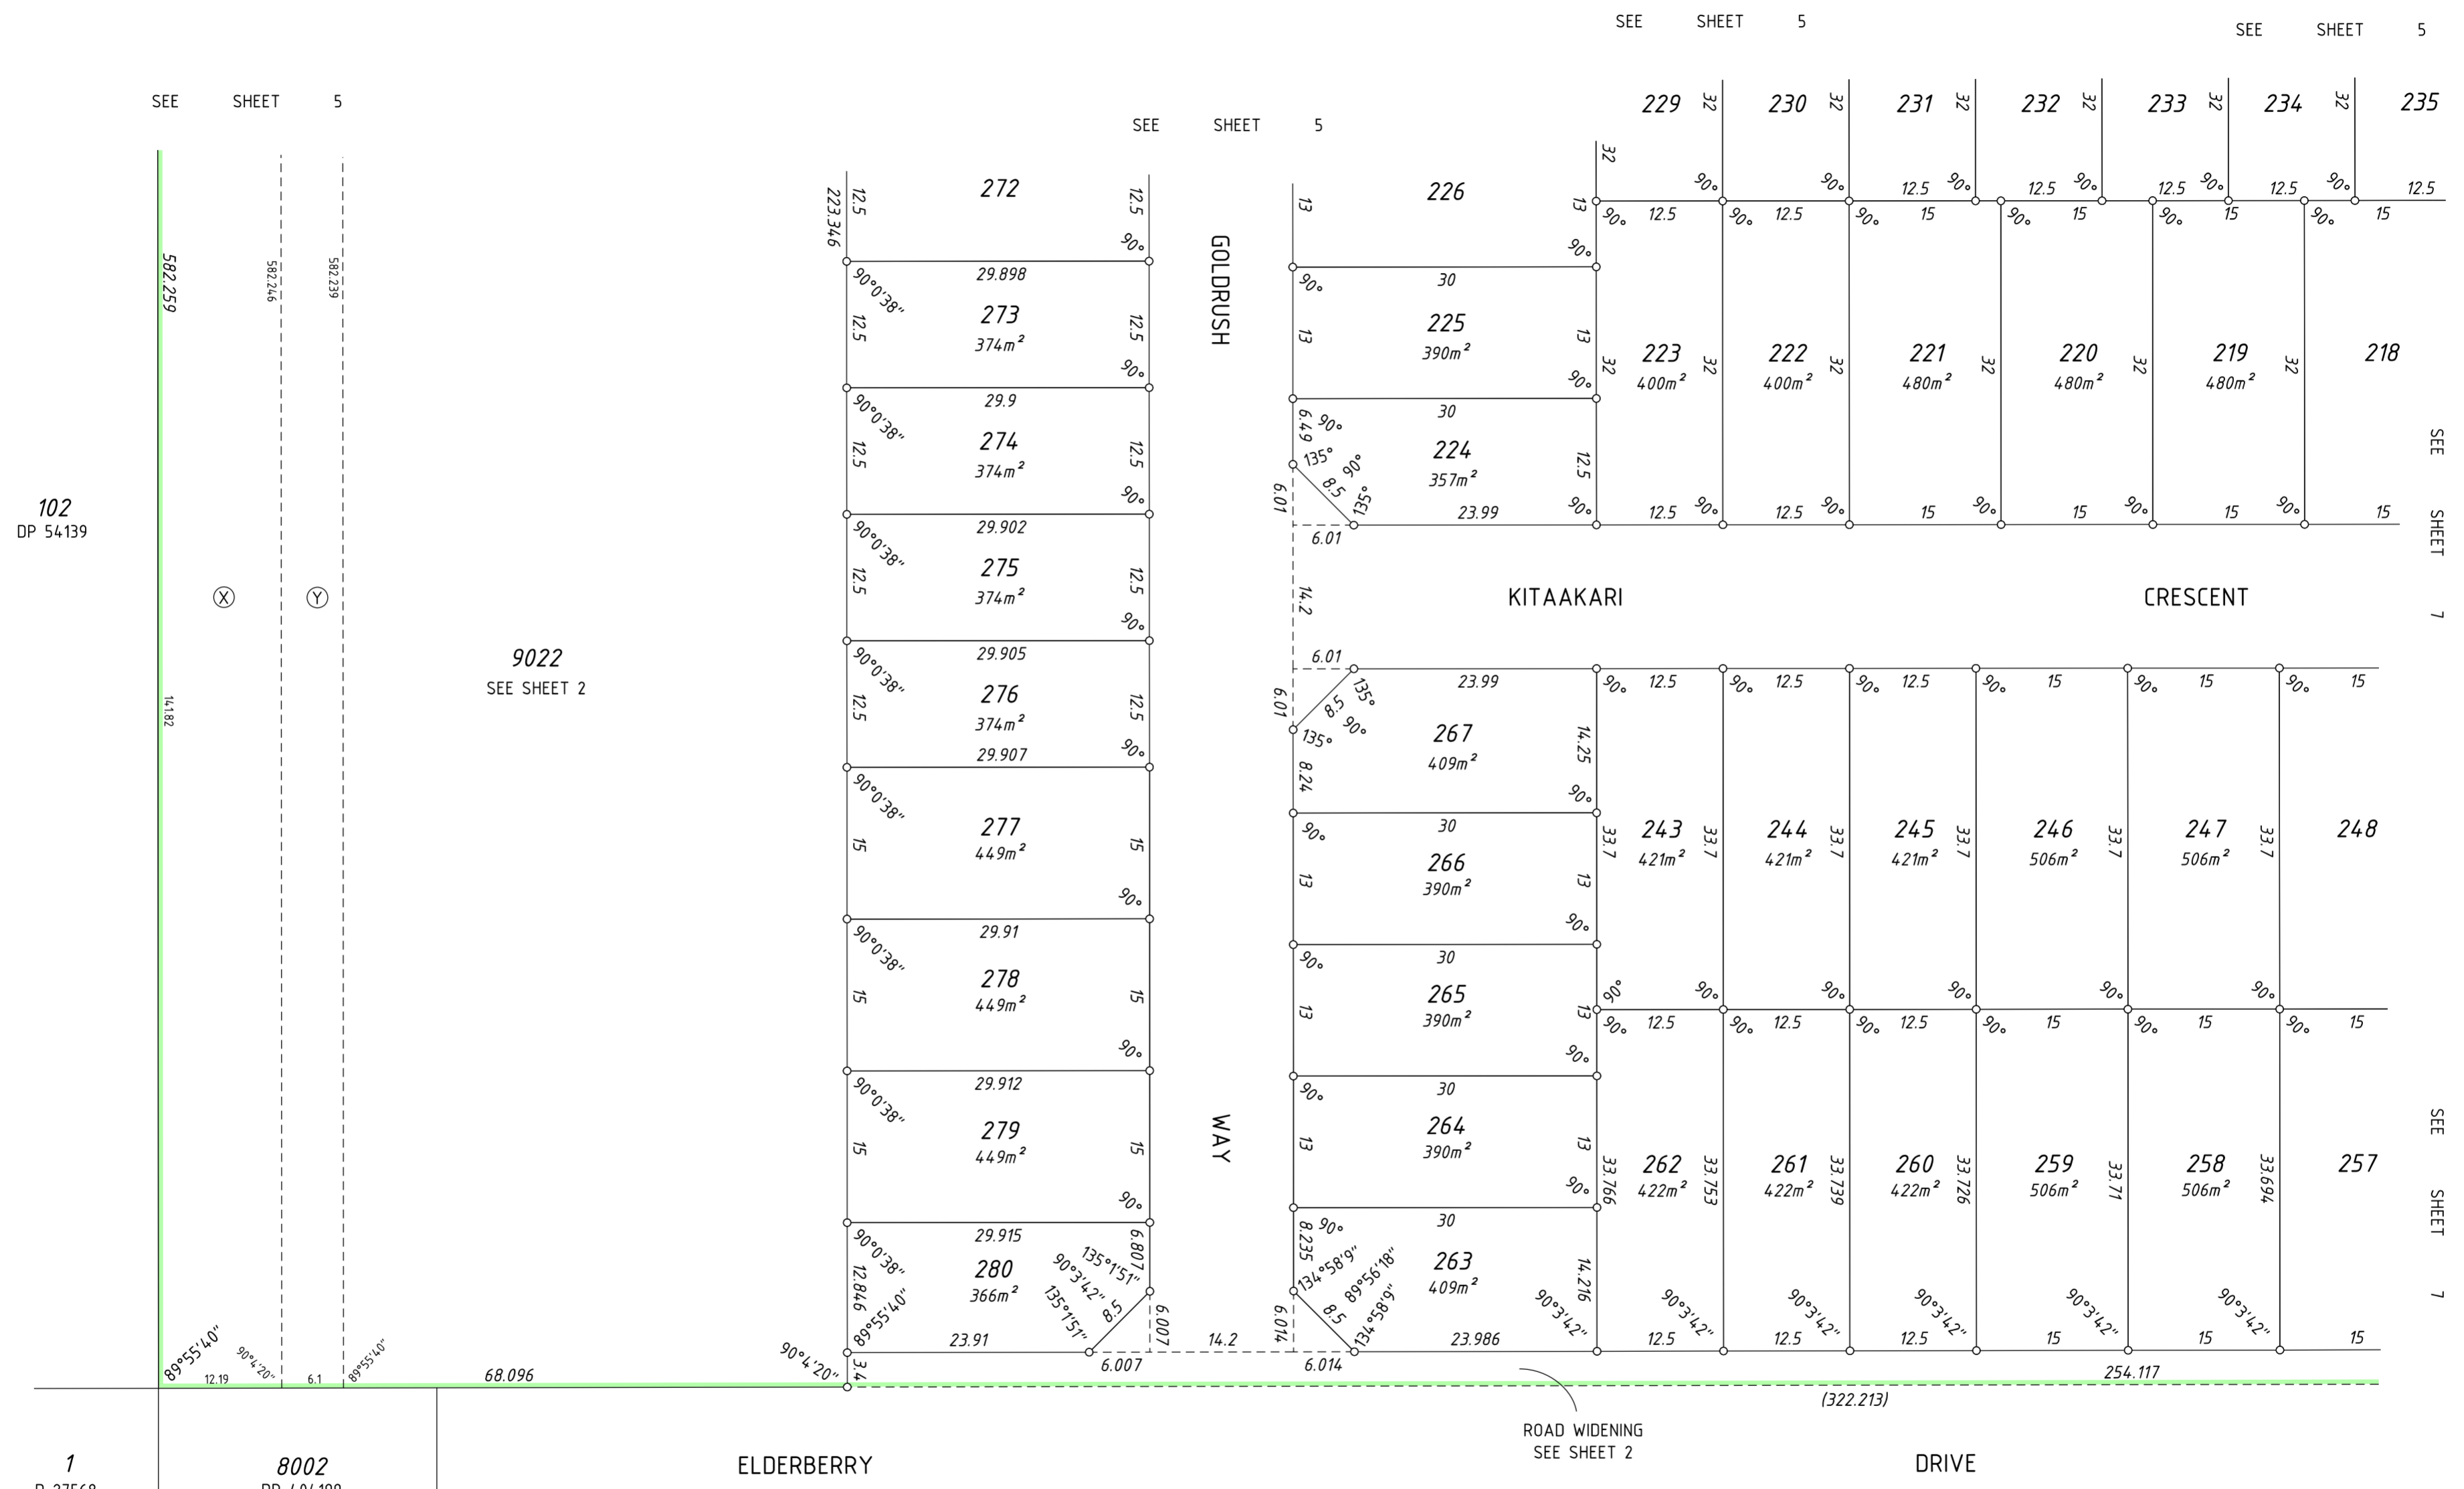


SCALE: 1:500 AT A2 SIZE

**PRELIMINARY ONLY UNLODGED VERSION
SUBJECT TO LANDGATE AUDIT**
 This plan is
 -Current as at 16.11.2023
 -Subject to change without notice
 -Not intended for design use, a LANDGATE CERTIFIED
CORRECT copy should be obtained for such purposes.





LIMITED IN DEPTH TO 60.96 METRES

SEE SHEET 5

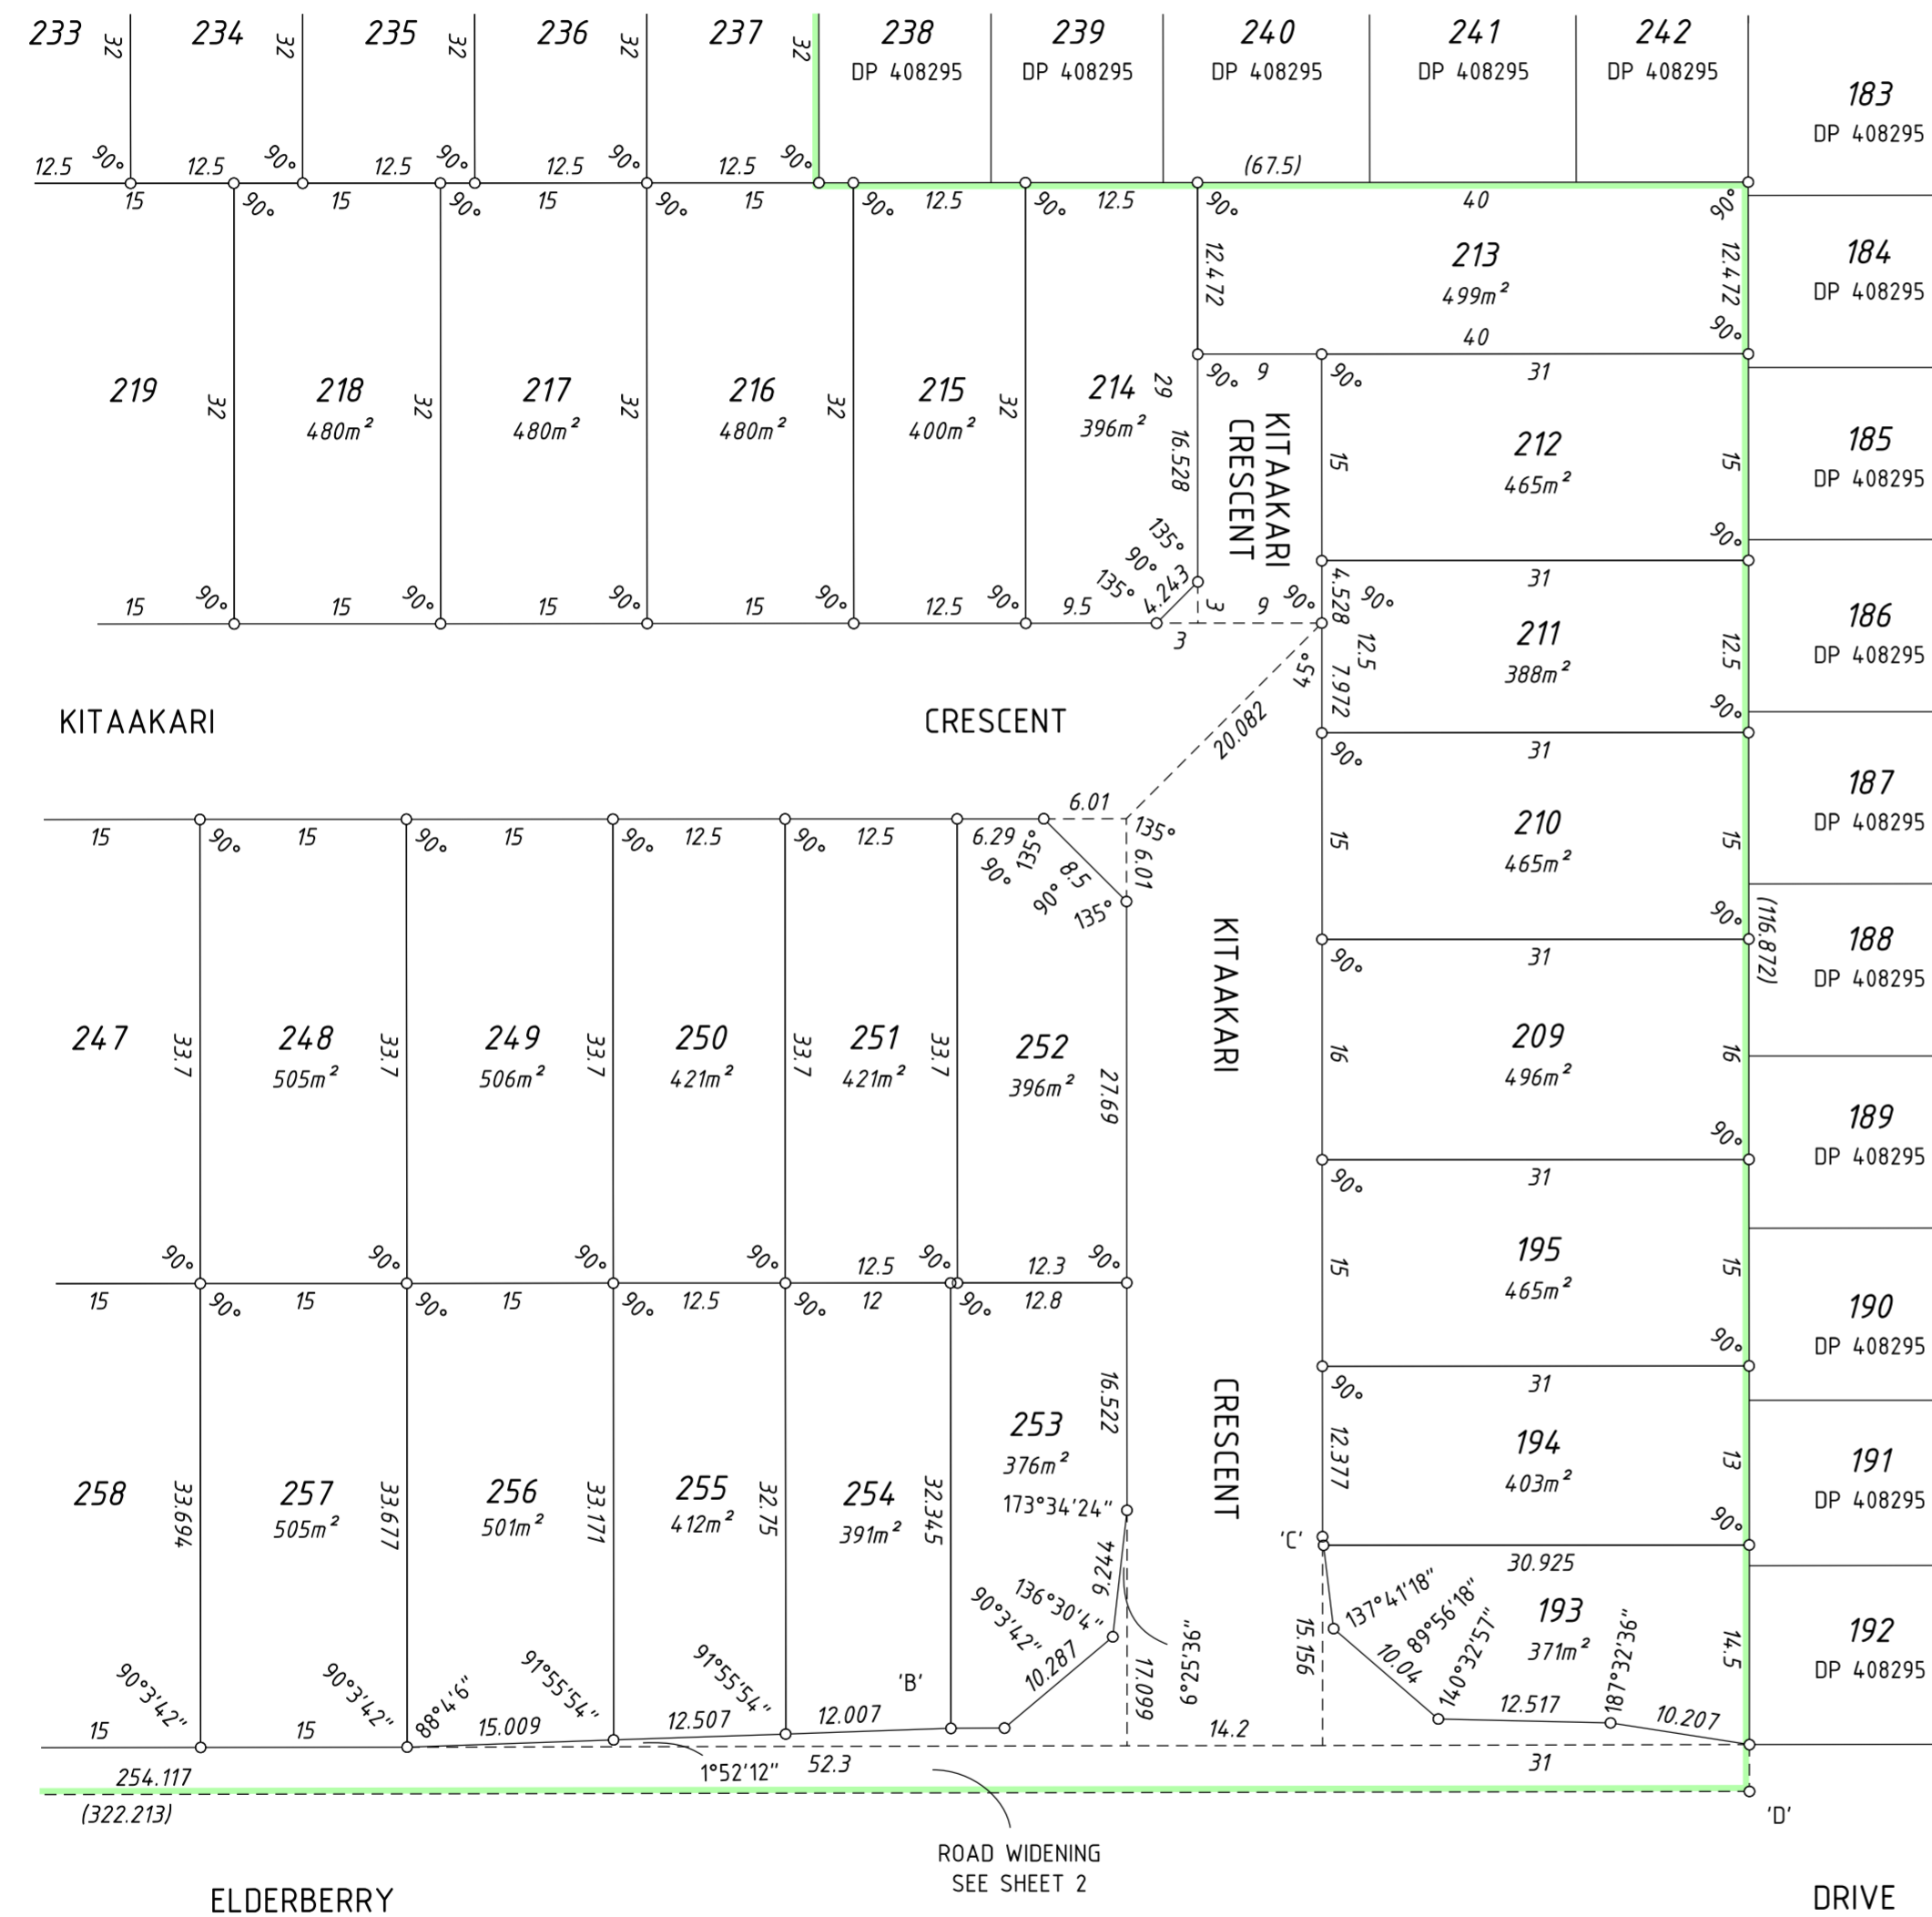

SEE SHEET 6

SEE SHEET 6

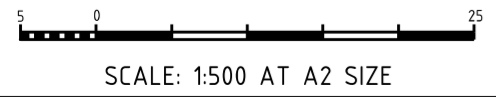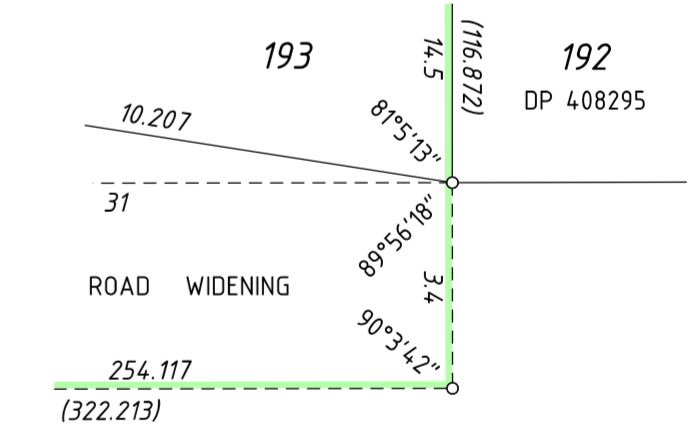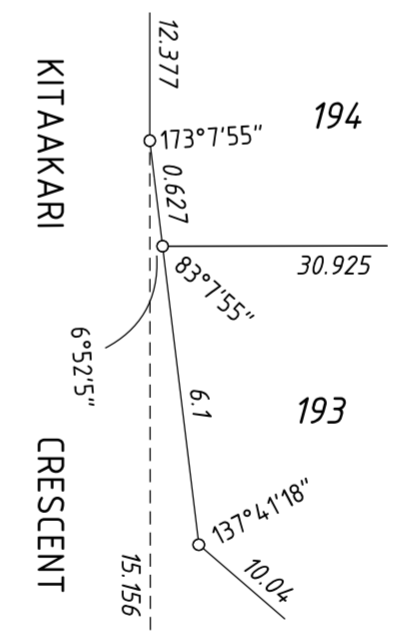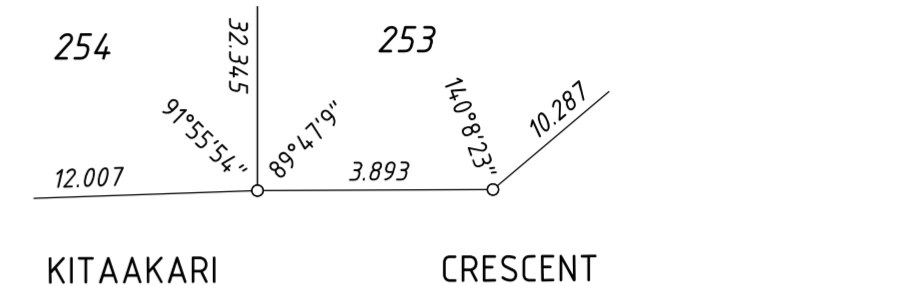

PRELIMINARY ONLY UNLODGED VERSION SUBJECT TO LANDGATE AUDIT
 This plan is
 -Current as at 16.11.2023
 -Subject to change without notice
 -Not intended for design use, a **LANDGATE CERTIFIED**
CORRECT copy should be obtained for such purposes.