


AMENDMENTS TABLE (PLAN GRAPHICS ONLY)

VER	AMENDMENT	AUTHORISED BY	DATE

LIMITED IN DEPTH TO 60.96 METRES

INTERESTS AND NOTIFICATIONS						
SUBJECT	PURPOSE	STATUTORY REFERENCE	ORIGIN	LAND BURDENED	BENEFIT TO	COMMENTS
(33b) (33b) A (33b) B	EASEMENT (SEWERAGE)	SEC 167 OF THE P & D ACT REG 33(b)	DP 403235	LOT 9002	WATER CORPORATION	
(33b) C	EASEMENT (SEWERAGE & WATER SUPPLY) RESTRICTIVE COVENANT	SEC 167 OF THE P & D ACT REG 33(b) SEC 136D OF THE TLA	THIS PLAN THIS PLAN & DOC	LOT 9002 ALL LOTS EXCEPT LOTS 180 & 9002	WATER CORPORATION ALL LOTS EXCEPT LOTS 180 & 9002	
LOT 180	RESERVE FOR RECREATION NOTIFICATION	VESTS IN THE CROWN UNDER SEC 152 OF THE P & D ACT SEC 165 OF THE P & D ACT	THIS PLAN DOC	ALL LOTS EXCEPT LOTS 180 & 9002		MARKET GARDENS

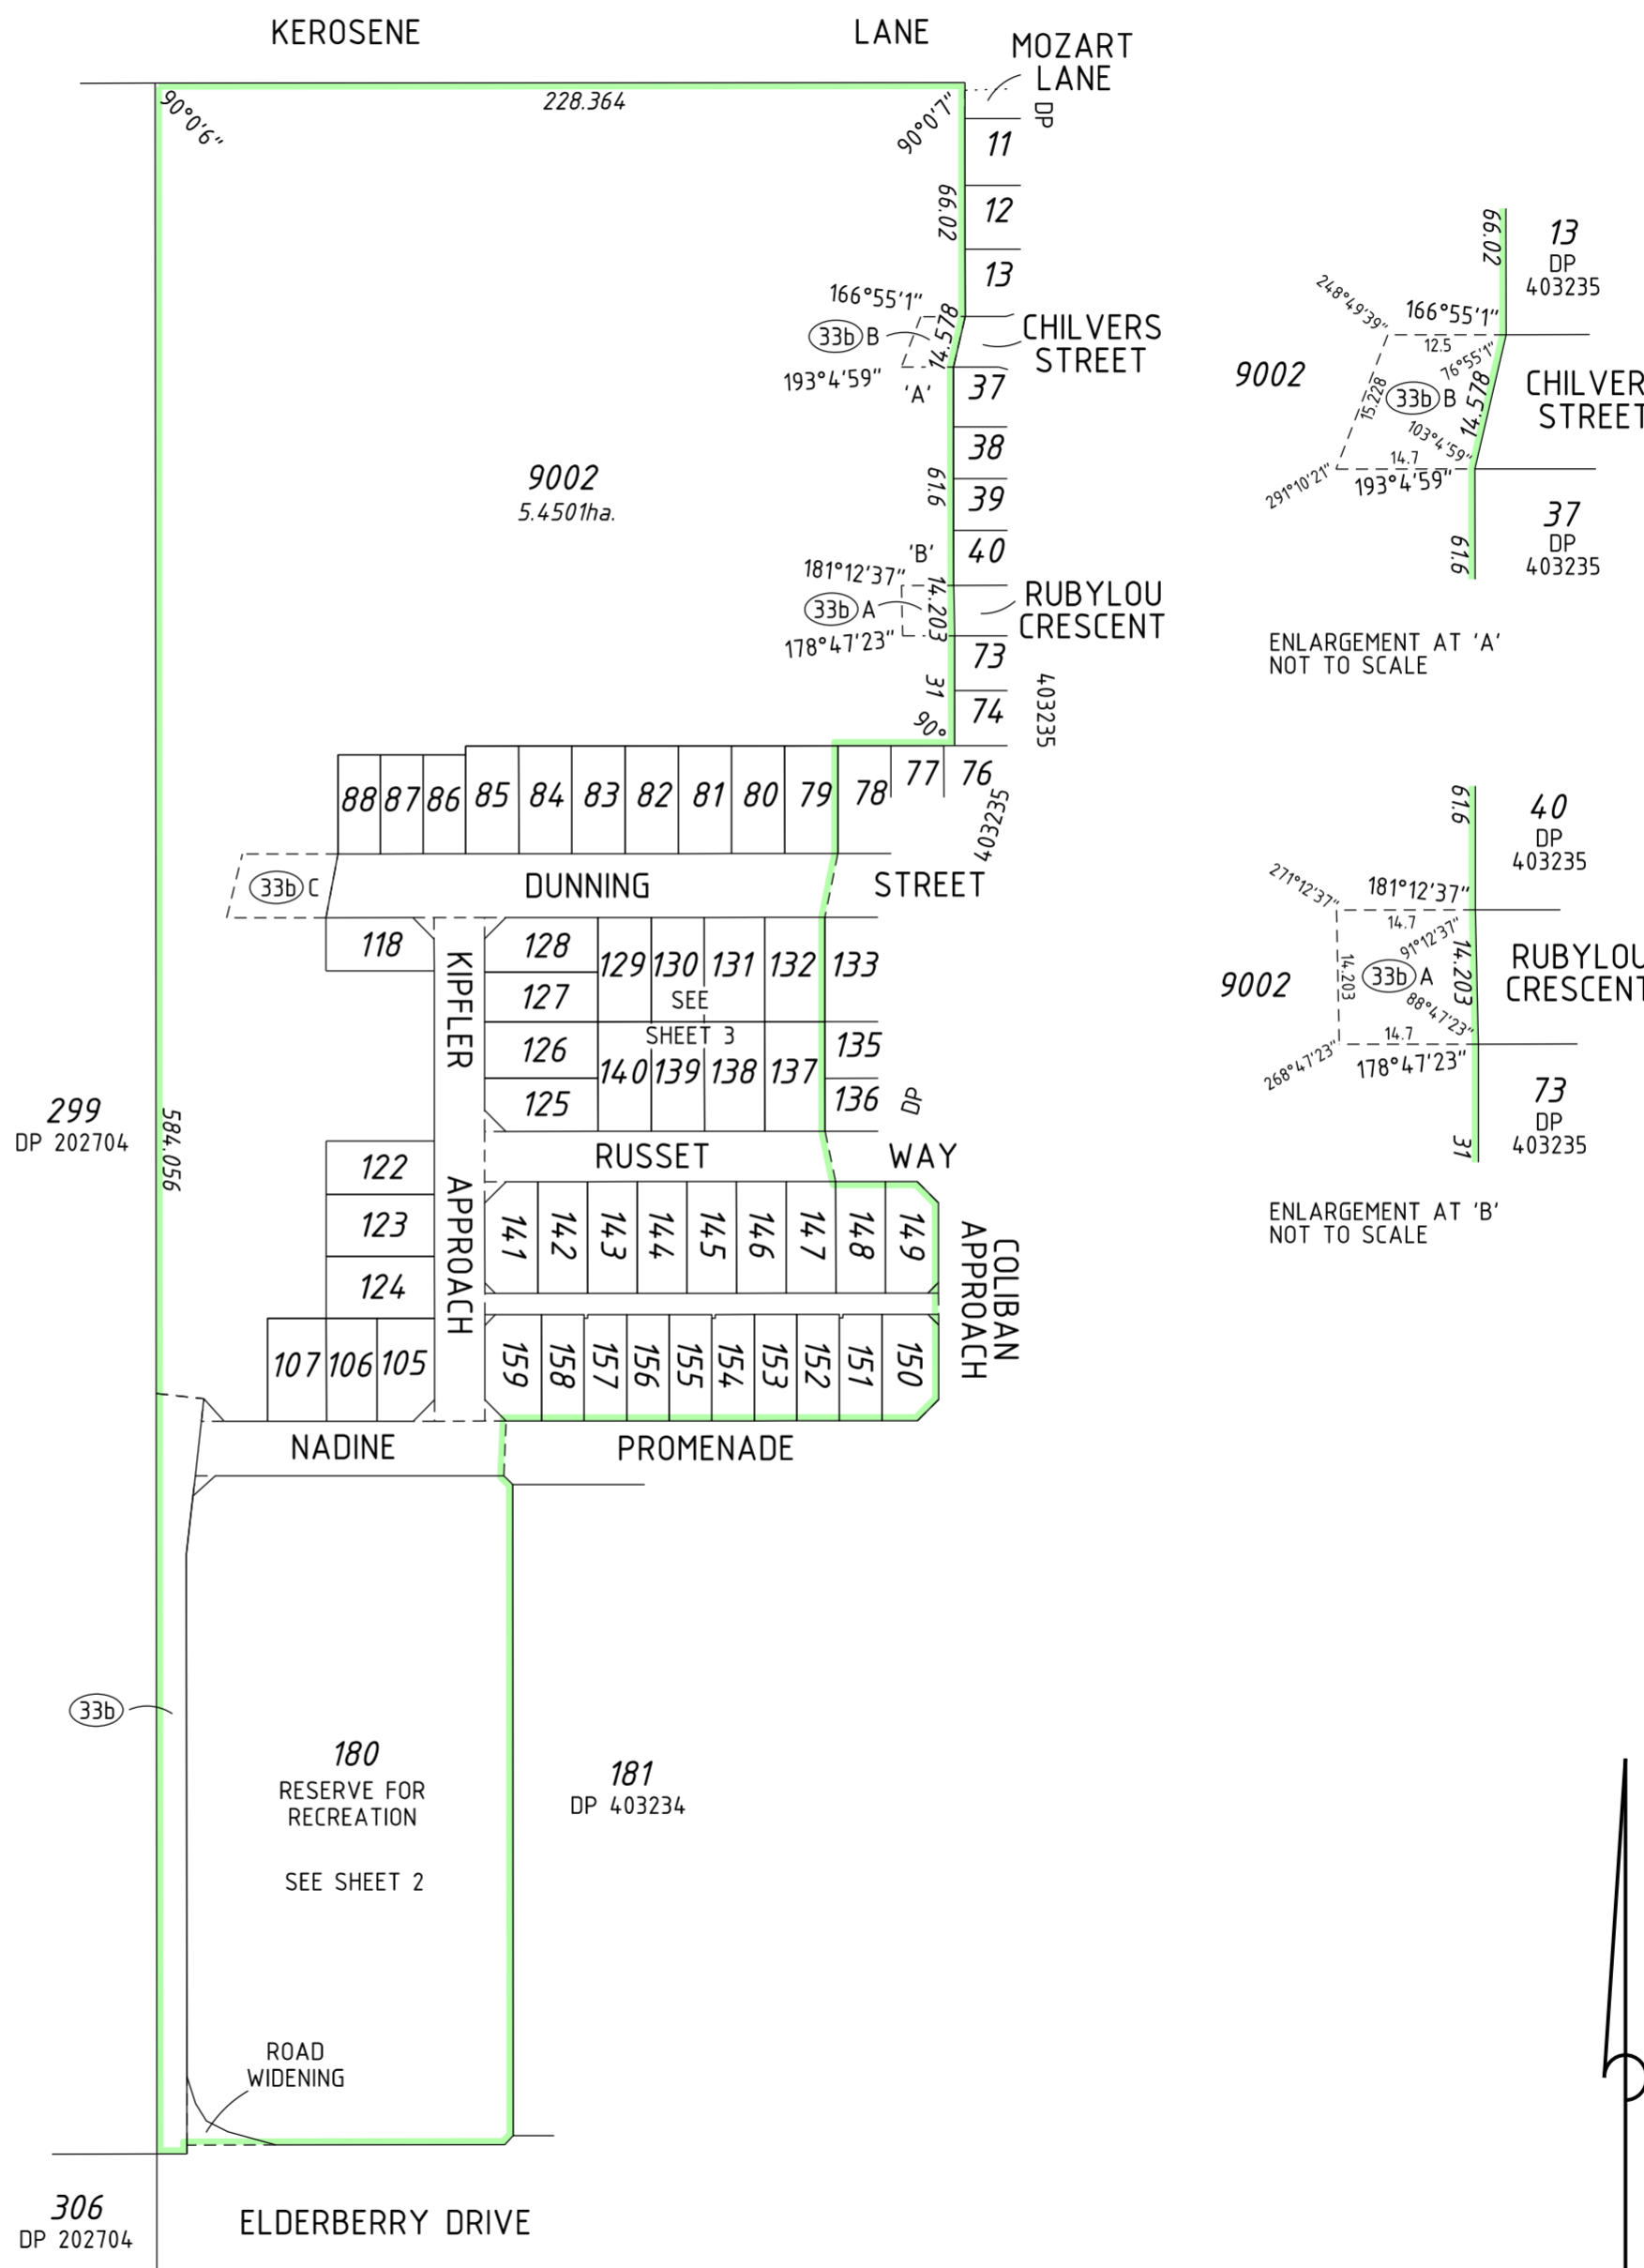

TYPE FREEHOLD
 PURPOSE SUBDIVISION
 PLAN OF
**LOTS 79-88, 105-107,
 118, 122-132, 137-159, 180,
 9002, ROADS,
 ROAD WIDENING,
 EASEMENT &
 RESTRICTIVE COVENANT**

DISTRICT PEEL ESTATE (COCKBURN SOUND)	SSA YES/NO
TOWNSITE	FORMER TENURE
DRDL FILE	LOT 9001 DP 403235
LOCAL AUTHORITY CITY OF ROCKINGHAM	
LOCALITY BALDIVIS	FIELD BOOK 125419 (SAM 4916)
INDEX SEE SMART PLAN	

SCALE: 1:2000 AT A2 SIZE ALL DISTANCES ARE IN METRES
 SURVEYOR'S CERTIFICATE - Reg 54
 I, DAVID JAMES GIBB
 hereby certify that this plan is accurate and is a correct representation of the
 (a) *survey, and/or
 (b) *calculations from measurements recorded in the field records,
 (*delete if inapplicable)
 undertaken for the purposes of this plan and that it complies with the relevant written law(s) in relation to which it is lodged
 I hereby certify that this compiled plan (a) is a correct and accurate representation of the survey(s) of subject land; and (b) is in accordance with the relevant law in relation to which it is lodged.
 Licensed Surveyor Date
 Surveying & Drafting By
WHELANS AUSTRALIA PTY LTD
 (08) 6241 3333 www.whelans.com.au

LOGGED	TYPE OF VALIDATION	APPROVED BY
DATE	FULL AUDIT	WESTERN AUSTRALIAN PLANNING COMMISSION
FEE PAID	LEGAL COMPONENT	FILE 147467
ASSESS No.	DOCKET PLAN/DIAG	Delegated Under S.16 P & D ACT 2005
	CERTIFIED CORRECT	
	I.S.C.	
	F.S.C.	DATE

IN ORDER FOR DEALINGS
 SUBJECT TO

FOR INSPECTOR OF PLANS & SURVEYS / AUTHORIZED LAND OFFICER DATE

APPROVED REG 26A (4)

INSPECTOR OF PLANS & SURVEYS / AUTHORIZED LAND OFFICER DATE

SEE SURVEY SHEET(S) FOR SURVEY INFORMATION

SURVEY CARRIED OUT UNDER REG 26A
 SPECIAL SURVEY AREA GUIDELINES

SEE SURVEY SHEET(S) FOR SURVEY INFORMATION

DEPOSITED PLAN
403726



SHEET 1 OF 3
 (PLUS SURVEY SHEET(S))

VERSION 1

whelans
 s:/projects/16/16098/cartto/statutory drafting/16098dp3.dgn
 fp16098-002-r5-pcg94-dp1-3.acs FP-16098-007-VER 1.0

FOR HEADING SEE SHEET 1
 FOR INTERESTS AND NOTIFICATIONS SEE SHEET 1
 LIMITED IN DEPTH TO 60.96 METRES

SEE SHEET 3

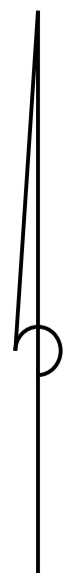
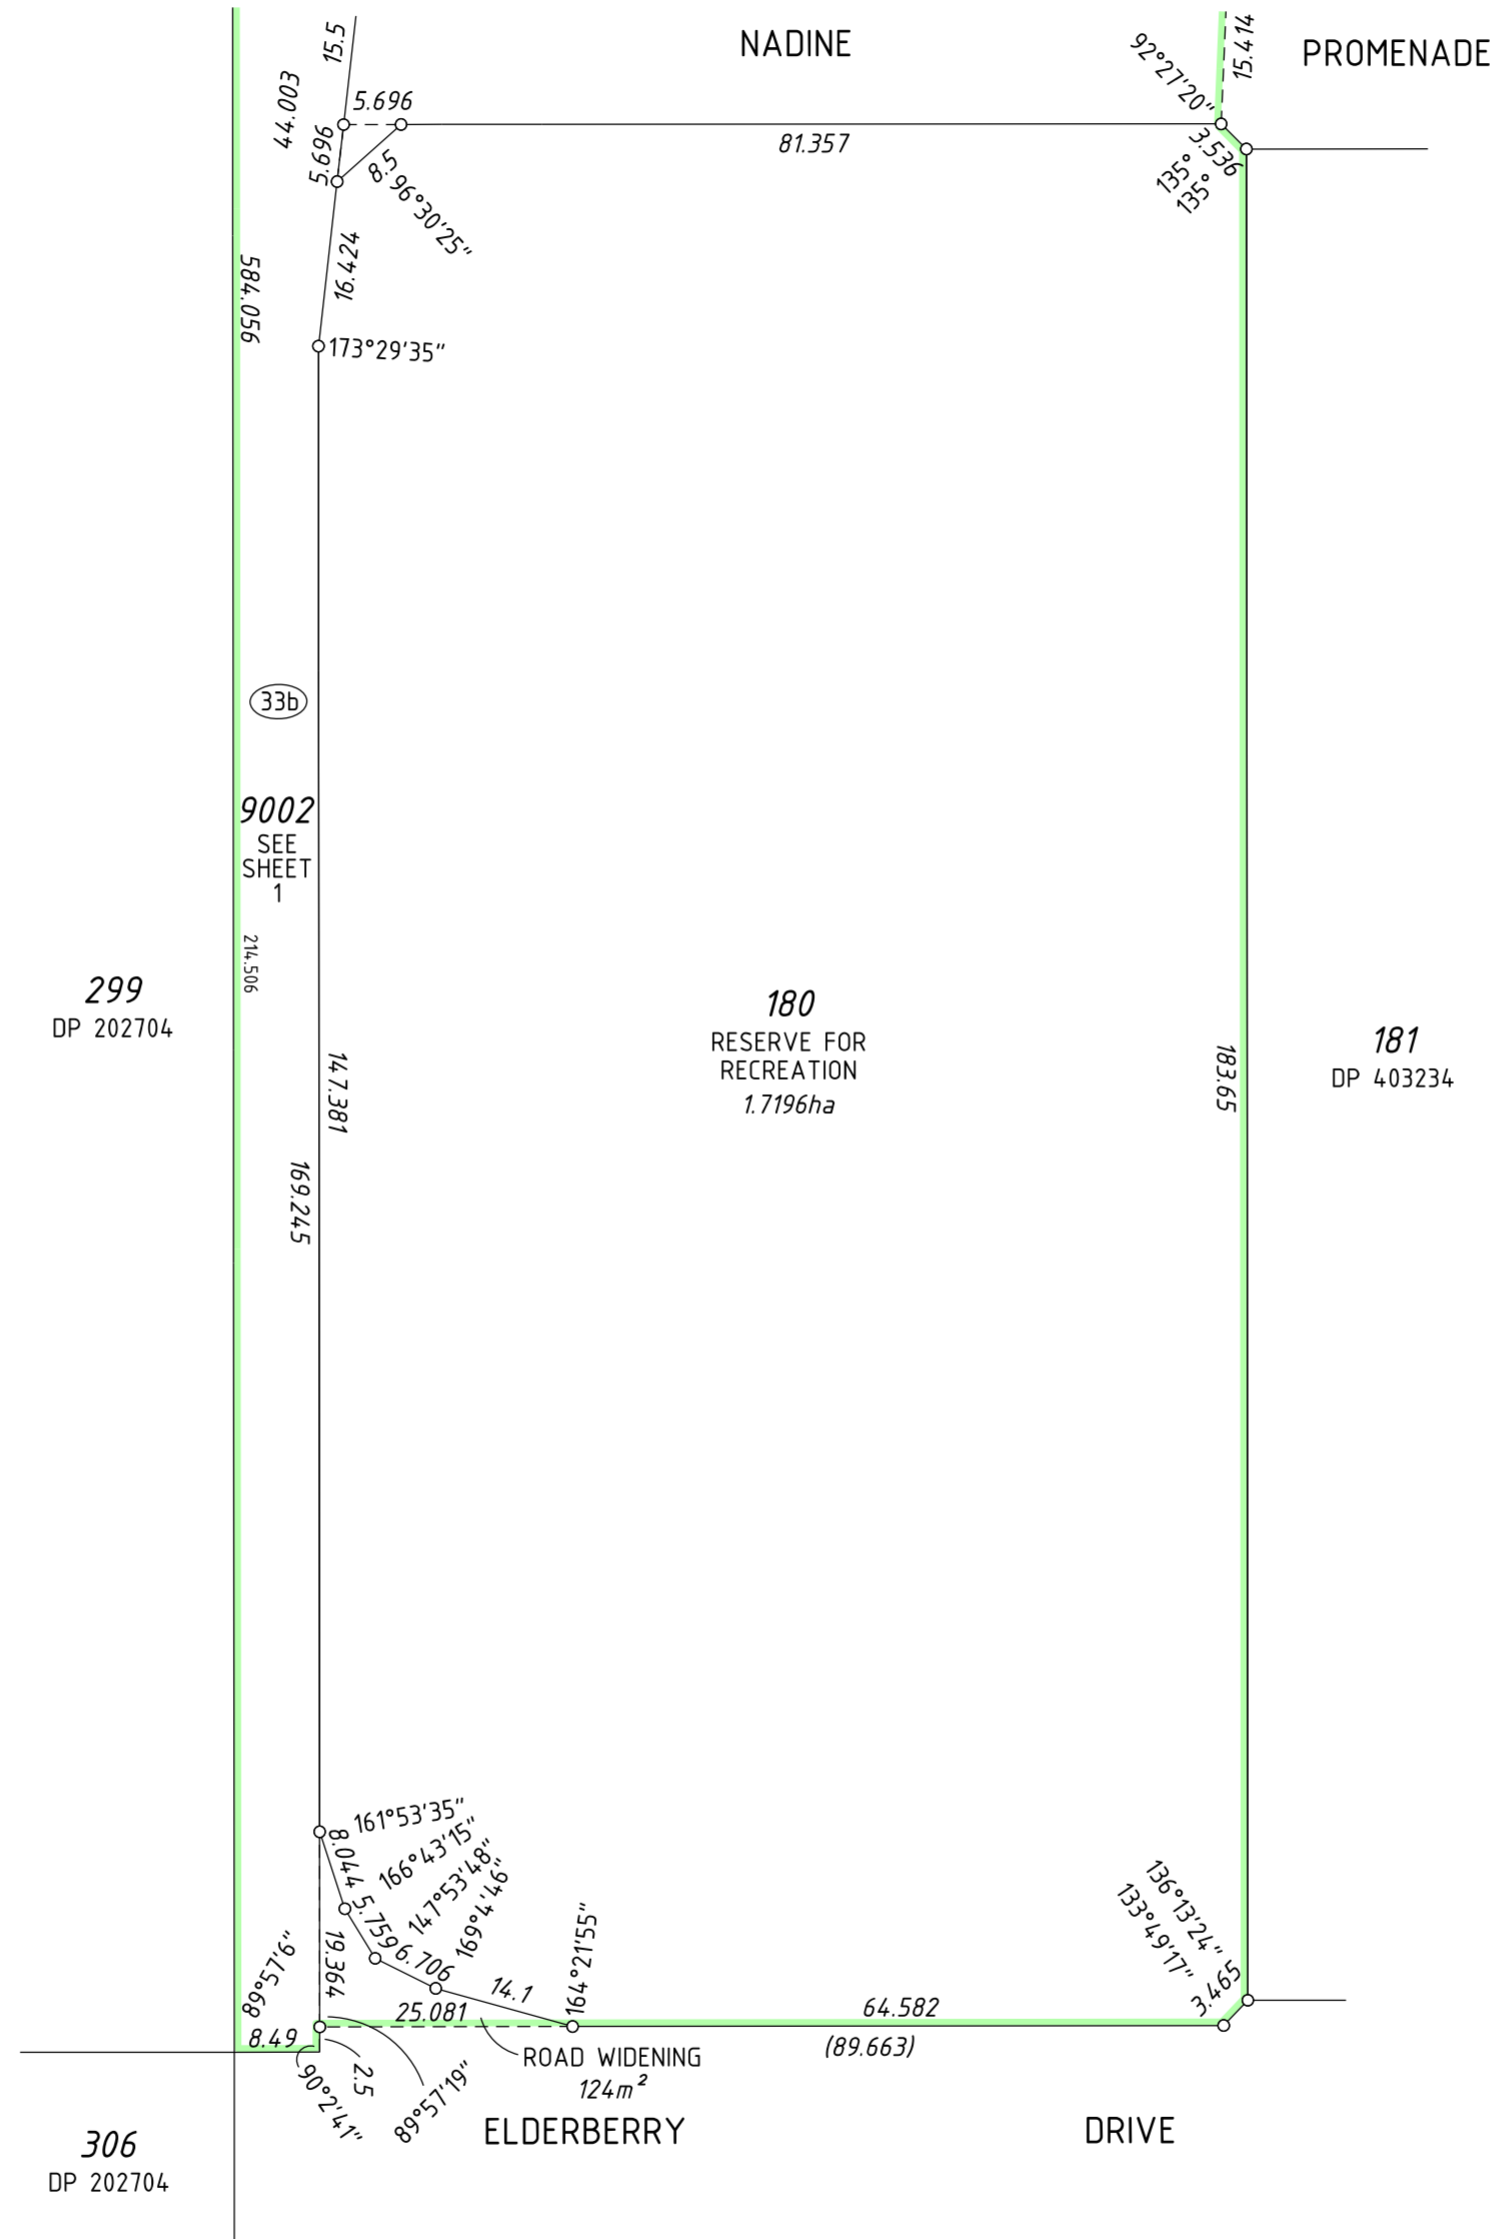


<p>SCALE: 1:750 AT A2 SIZE ALL DISTANCES ARE IN METRES</p>	
Licensed Surveyor Date	 Landgate Western Australian Land Information Authority
 WHELANS AUSTRALIA PTY. LTD. (08) 6241 3333 www.whelans.com.au 16098dp3(sht2).dgn FP-16098-007-VER 1.0	
SHEET 2 OF 3 (PLUS SURVEY SHEET(S)) VERSION 1	DEPOSITED PLAN <h1>403726</h1>

FOR HEADING SEE SHEET 1
 FOR INTERESTS AND NOTIFICATIONS SEE SHEET 1
 LIMITED IN DEPTH TO 60.96 METRES

SEE SHEET 1

SEE SHEET 1

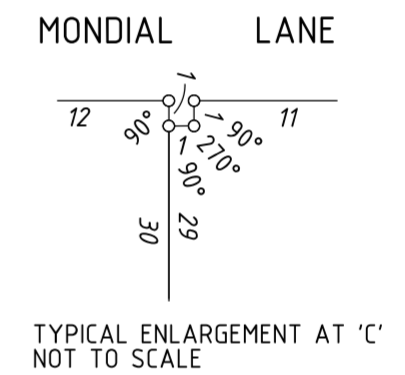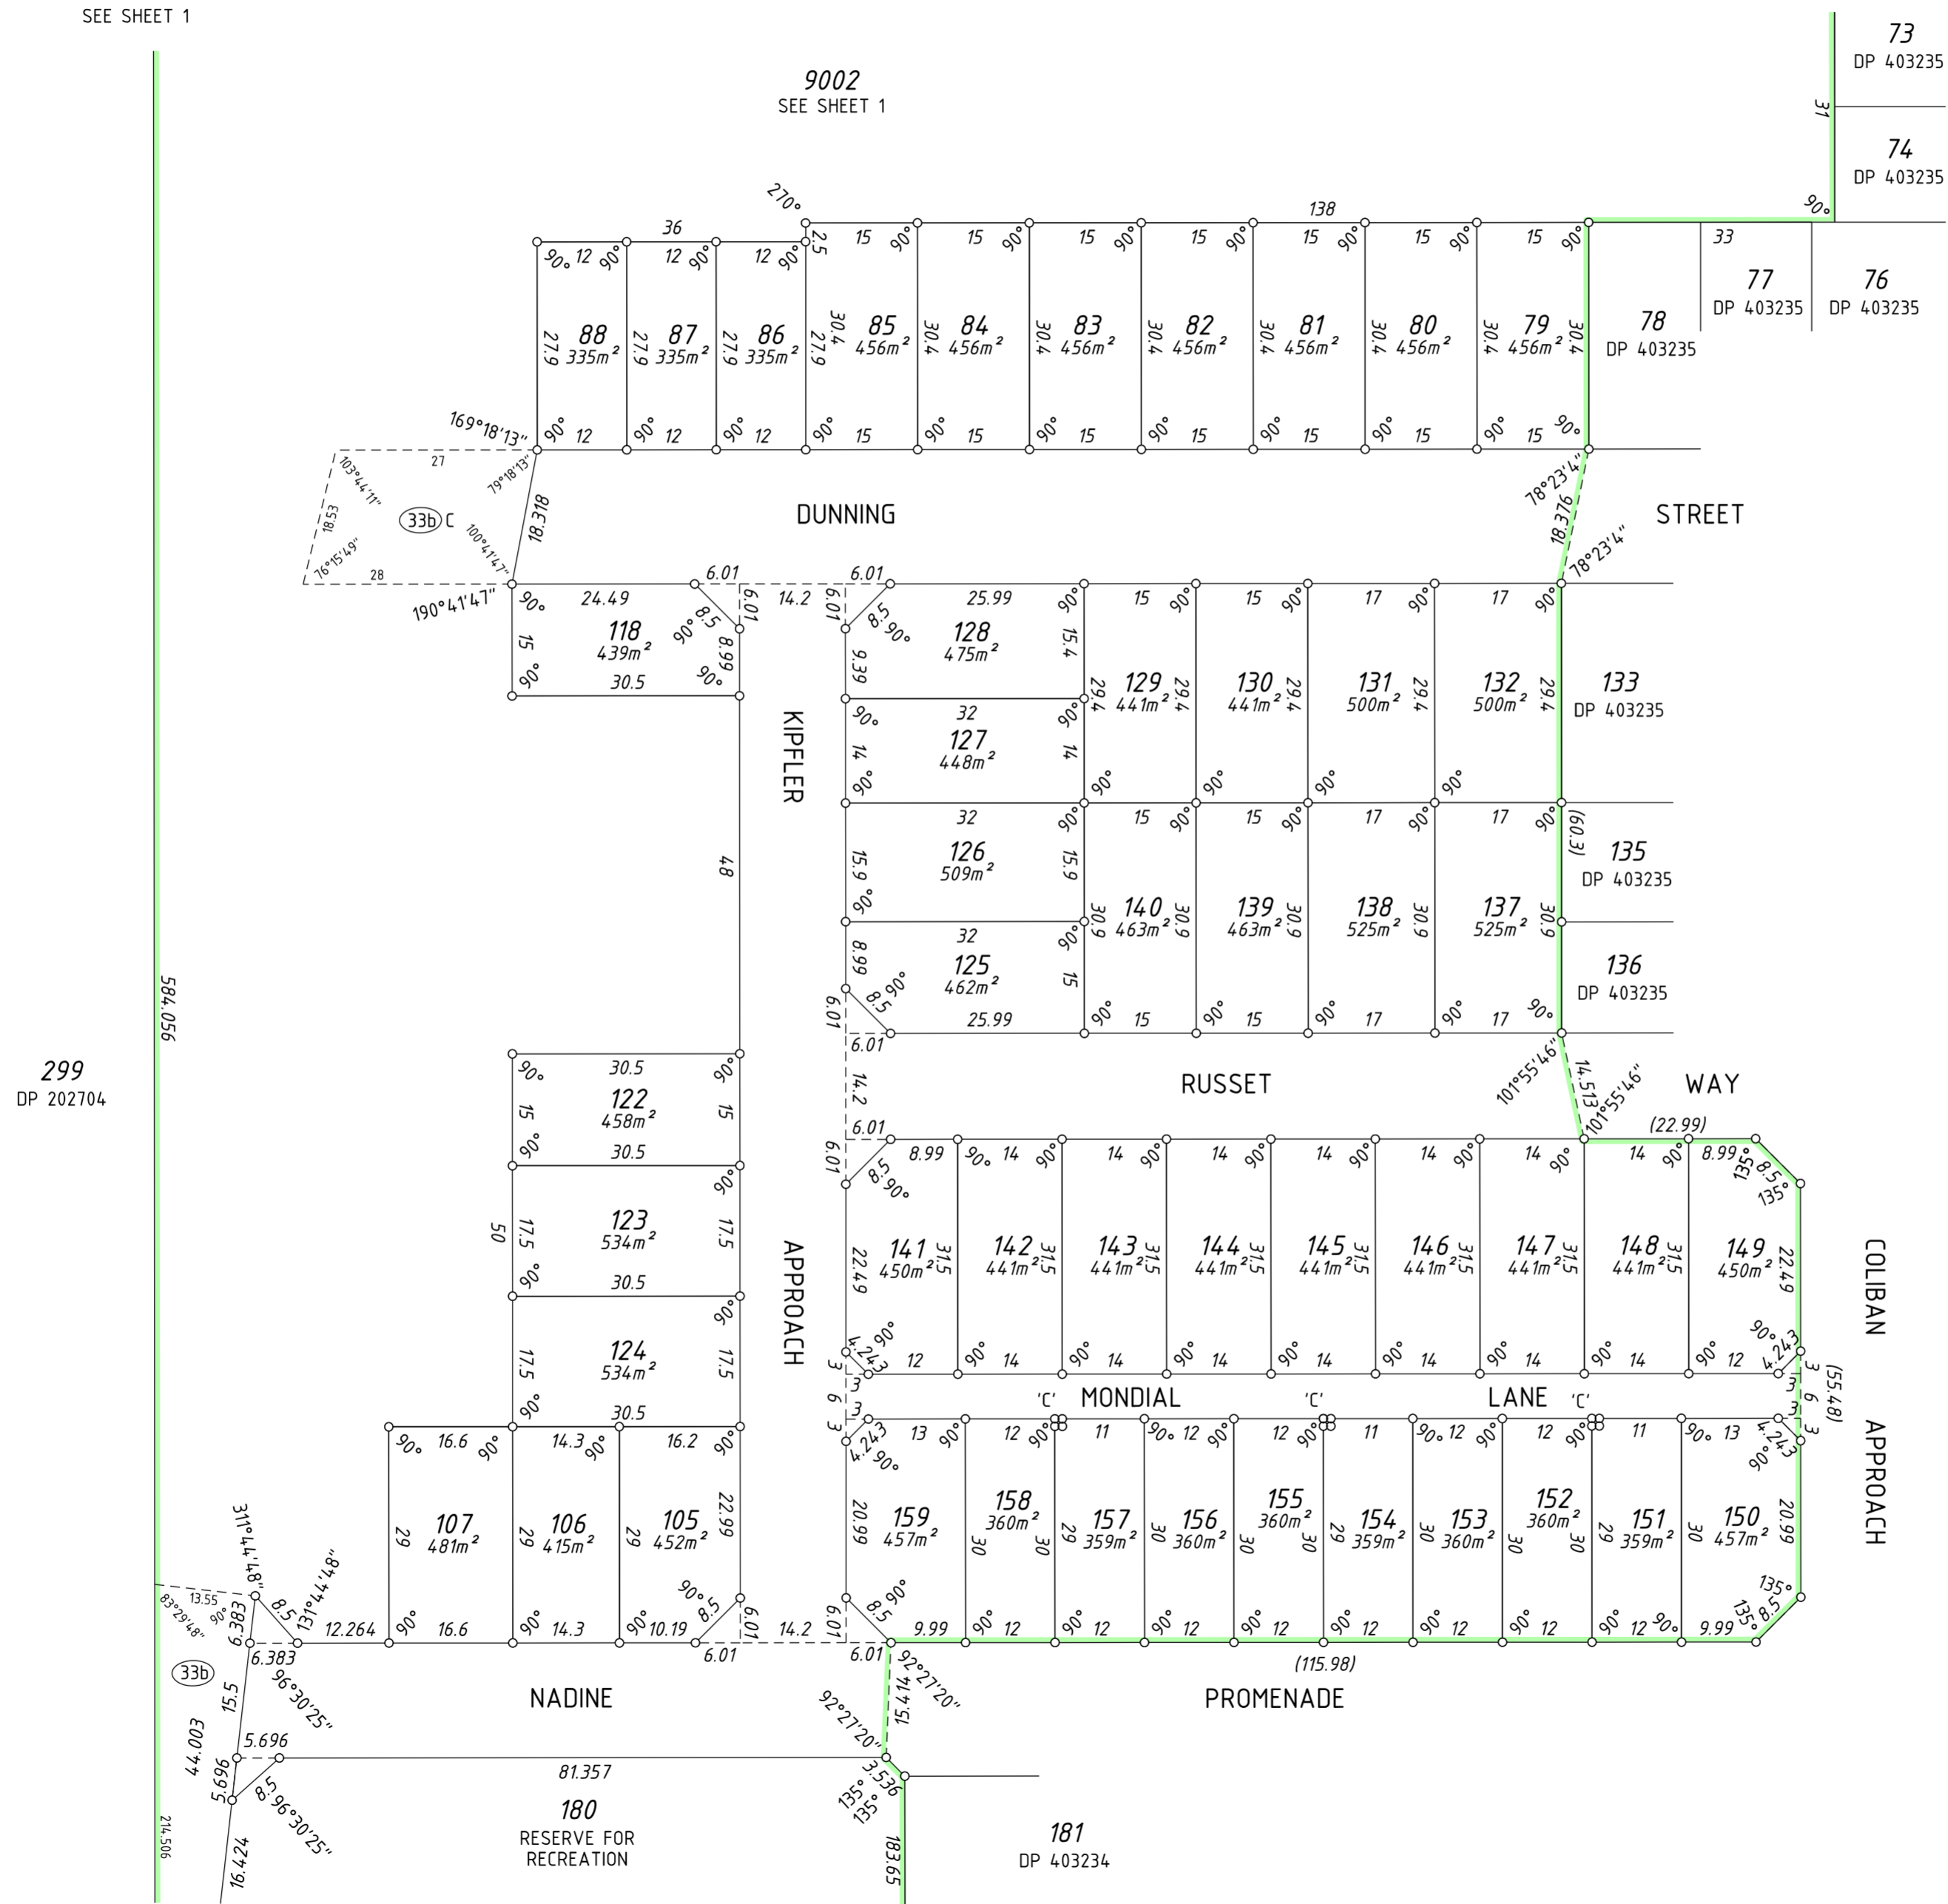


299
 DP 202704

SEE SHEET 2

<p>SCALE: 1:750 AT A2 SIZE ALL DISTANCES ARE IN METRES</p>		<p>Landgate Western Australian Land Information Authority</p>
<p>Licensed Surveyor Date</p> <p> whelans</p> <p>WHELANS AUSTRALIA PTY. LTD. (08) 6241 3333 www.whelans.com.au 16098dp3(sht3).dgn FP-16098-007-VER 1.0</p>		
<p>SHEET 3 OF 3 (PLUS SURVEY SHEET(S))</p> <p>VERSION 1</p>		<p>DEPOSITED PLAN</p> <p>403726</p>

AMENDMENTS TABLE (SURVEY SHEETS ONLY)

VER	AMENDMENT	AUTHORISED BY	DATE

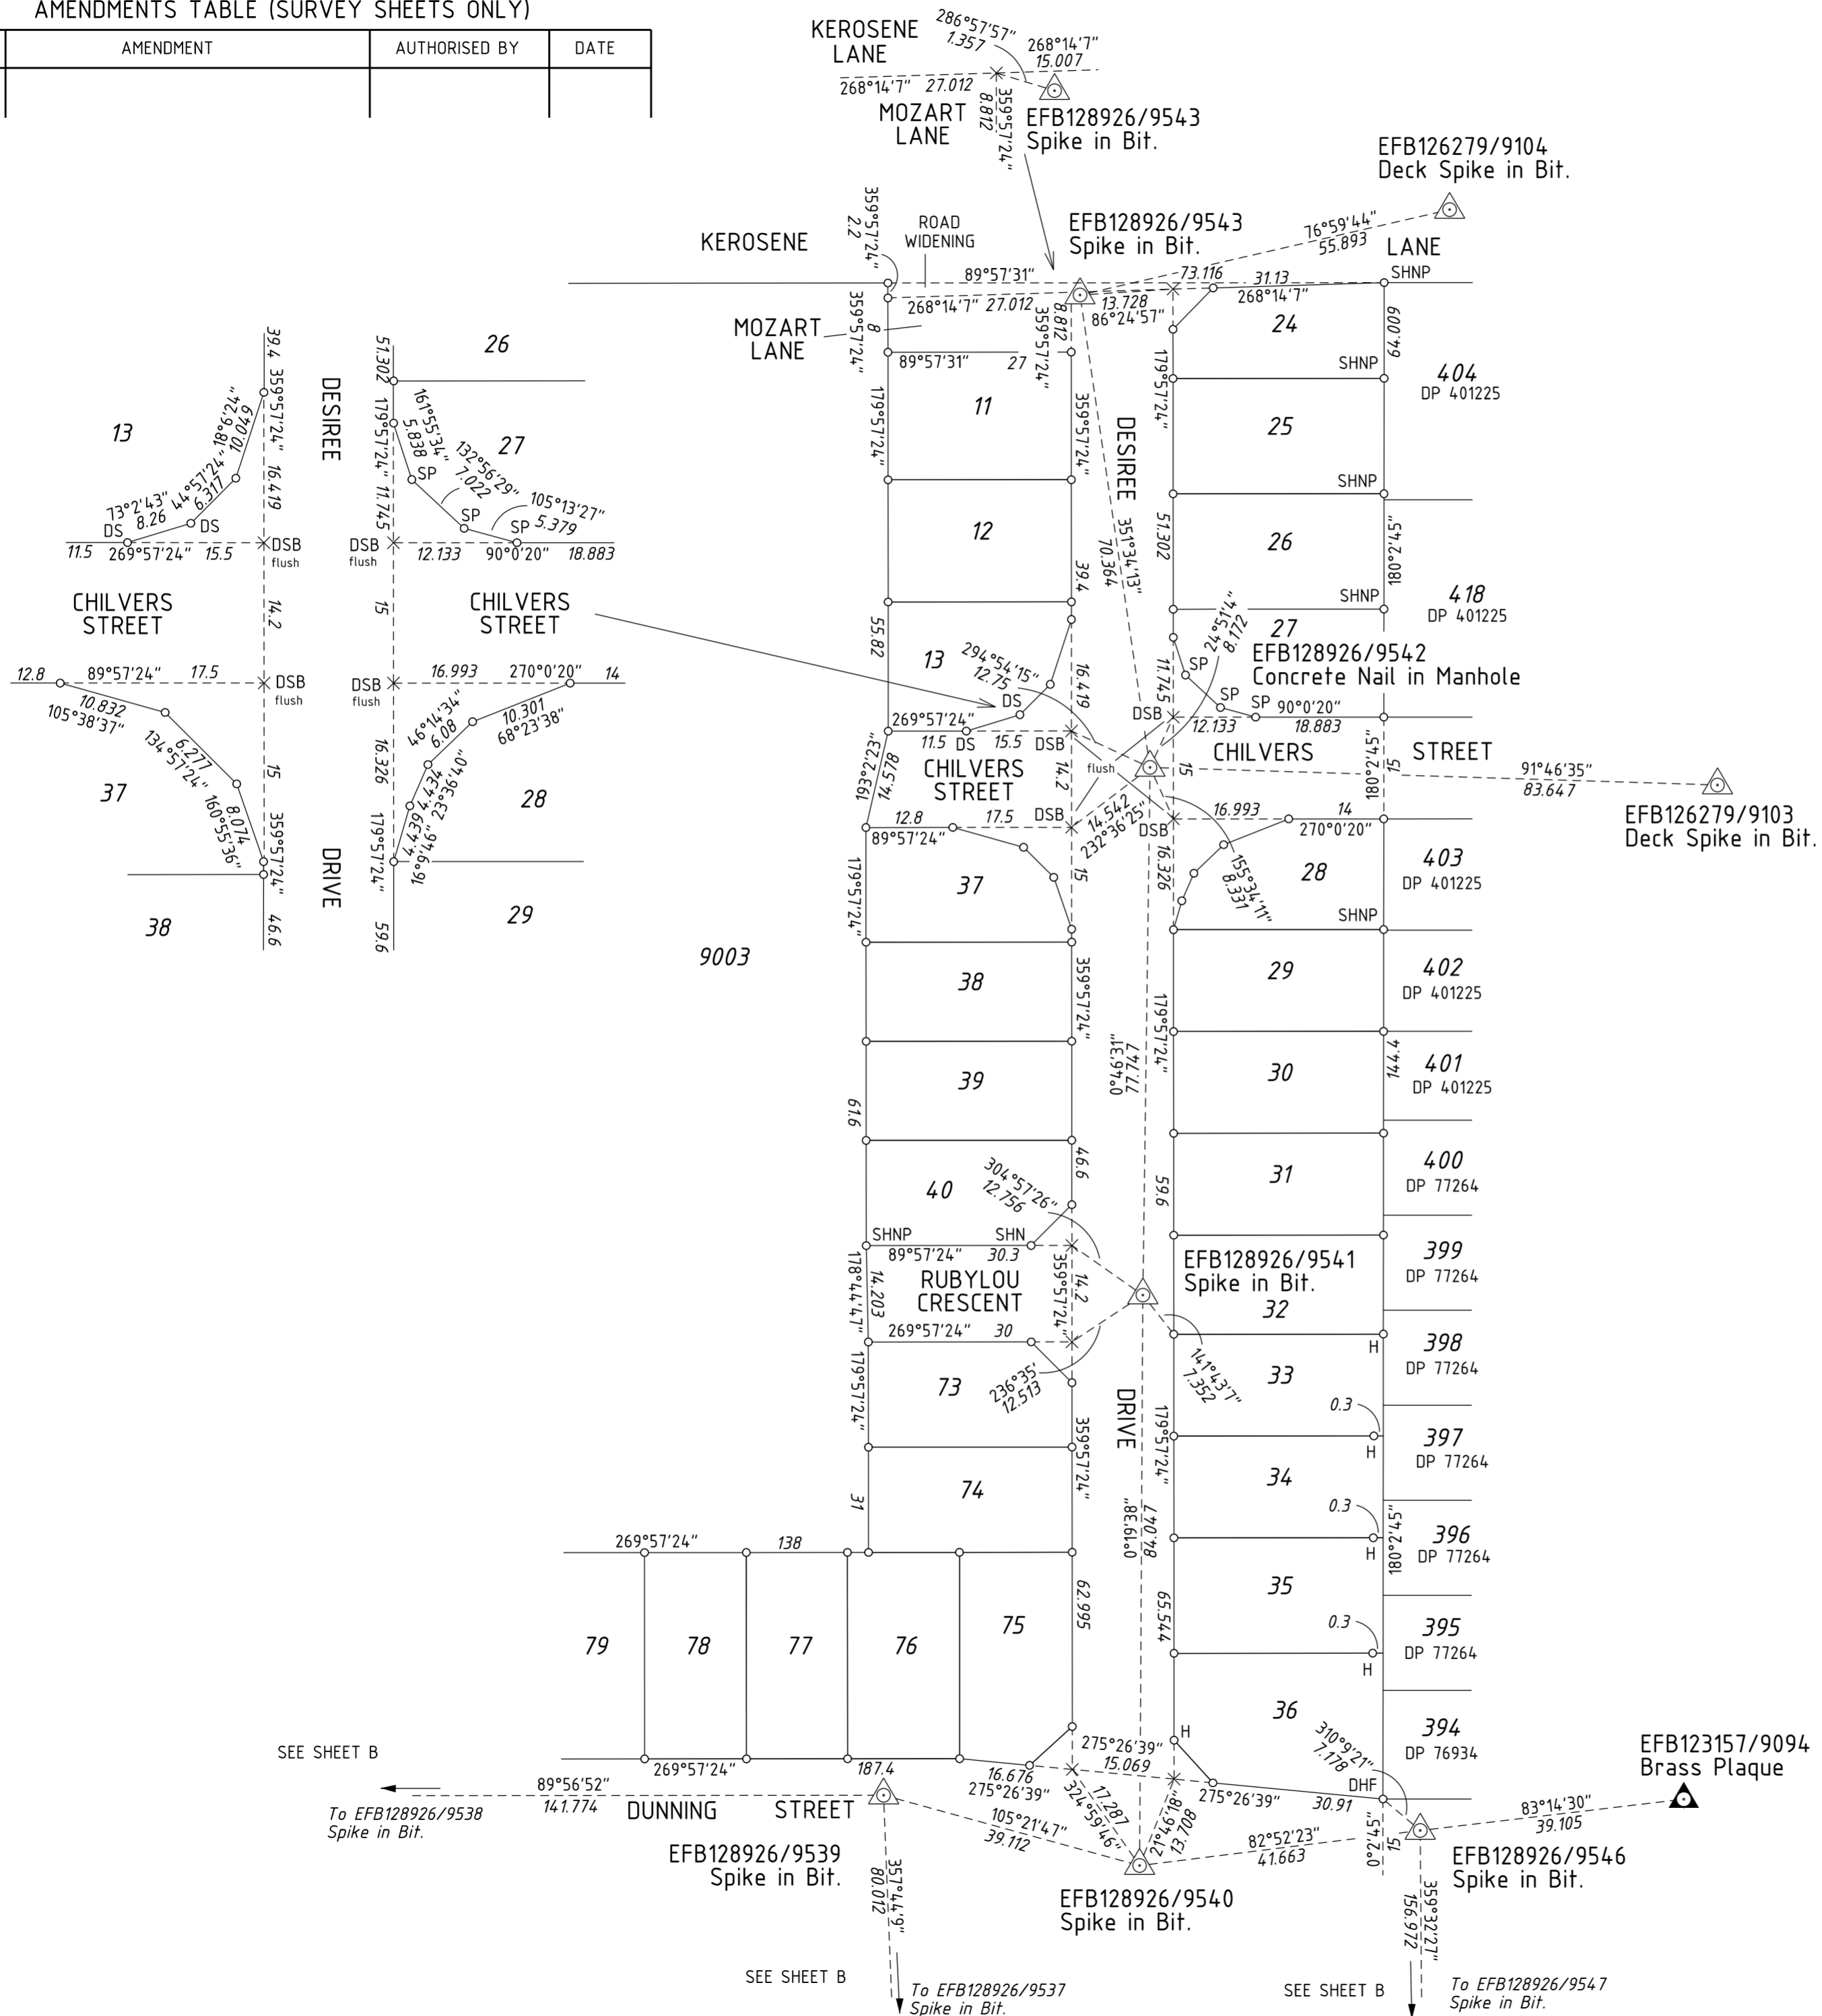

FOR SURVEY INFORMATION ONLY
 SURVEY INFORMATION COMPRISES
 SURVEY SHEETS A, B & C

FINAL SURVEY SHEET
 SURVEY CARRIED OUT UNDER REG26A
 SPECIAL SURVEY AREA GUIDELINES

- ▲ Denotes Standard Survey Mark
- ⊙ Denotes Permanent Survey Mark
- ⊕ Denotes Permanent Control Mark
- △ Denotes Temporary Control Mark
- Denotes Peg unless stated otherwise
- × Spike unless stated otherwise

- SP-Spring Head Nail in Path DHF-Drill Hole in Fence Capping
- H-Hilti DSB-Deck Spike in Bitumen SHN-Spring Head Nail
- SHNP-Spring Head Nail & Plate DS-Deck Spike TL-Tack in Limestone
- SHNC-Spring Head Nail in Concrete Join SB-Spike in Bitumen

THIS SUBDIVISION AT THE TIME OF SURVEY
 MAY CONTAIN RETAINING WALLS WHICH
 ARE ALL LOCATED WITHIN THE HIGH (OR LOW) LOT/S

THIS SHEET ALSO APPLIES TO LOTS
 CREATED ON DP's 403235 & 404914

PROJECT GRID IS PCG 94

Reg 55E: 9(d)
 The marks shown on these plans
 of survey were in place on
 22.12.2014
 Date



SCALE: 1:750 AT A2 SIZE
 ALL DISTANCES ARE IN METRES

SURVEYOR'S CERTIFICATE - Reg 54
 DAVID JAMES GIBB
 hereby certify that this plan is accurate and is a
 correct representation of the
 (a) survey; and/or
 (b) calculations from measurements recorded
 in the field records.
 (delete if inapplicable)
 undertaken for the purposes of this plan and
 that it complies with the relevant written law(s)
 in relation to which it is lodged

Licensed Surveyor Date


DEPOSITED PLAN
403726

SURVEY SHEET A
 VERSION: 1



AMENDMENTS TABLE (SURVEY SHEETS ONLY)

VER	AMENDMENT	AUTHORISED BY	DATE

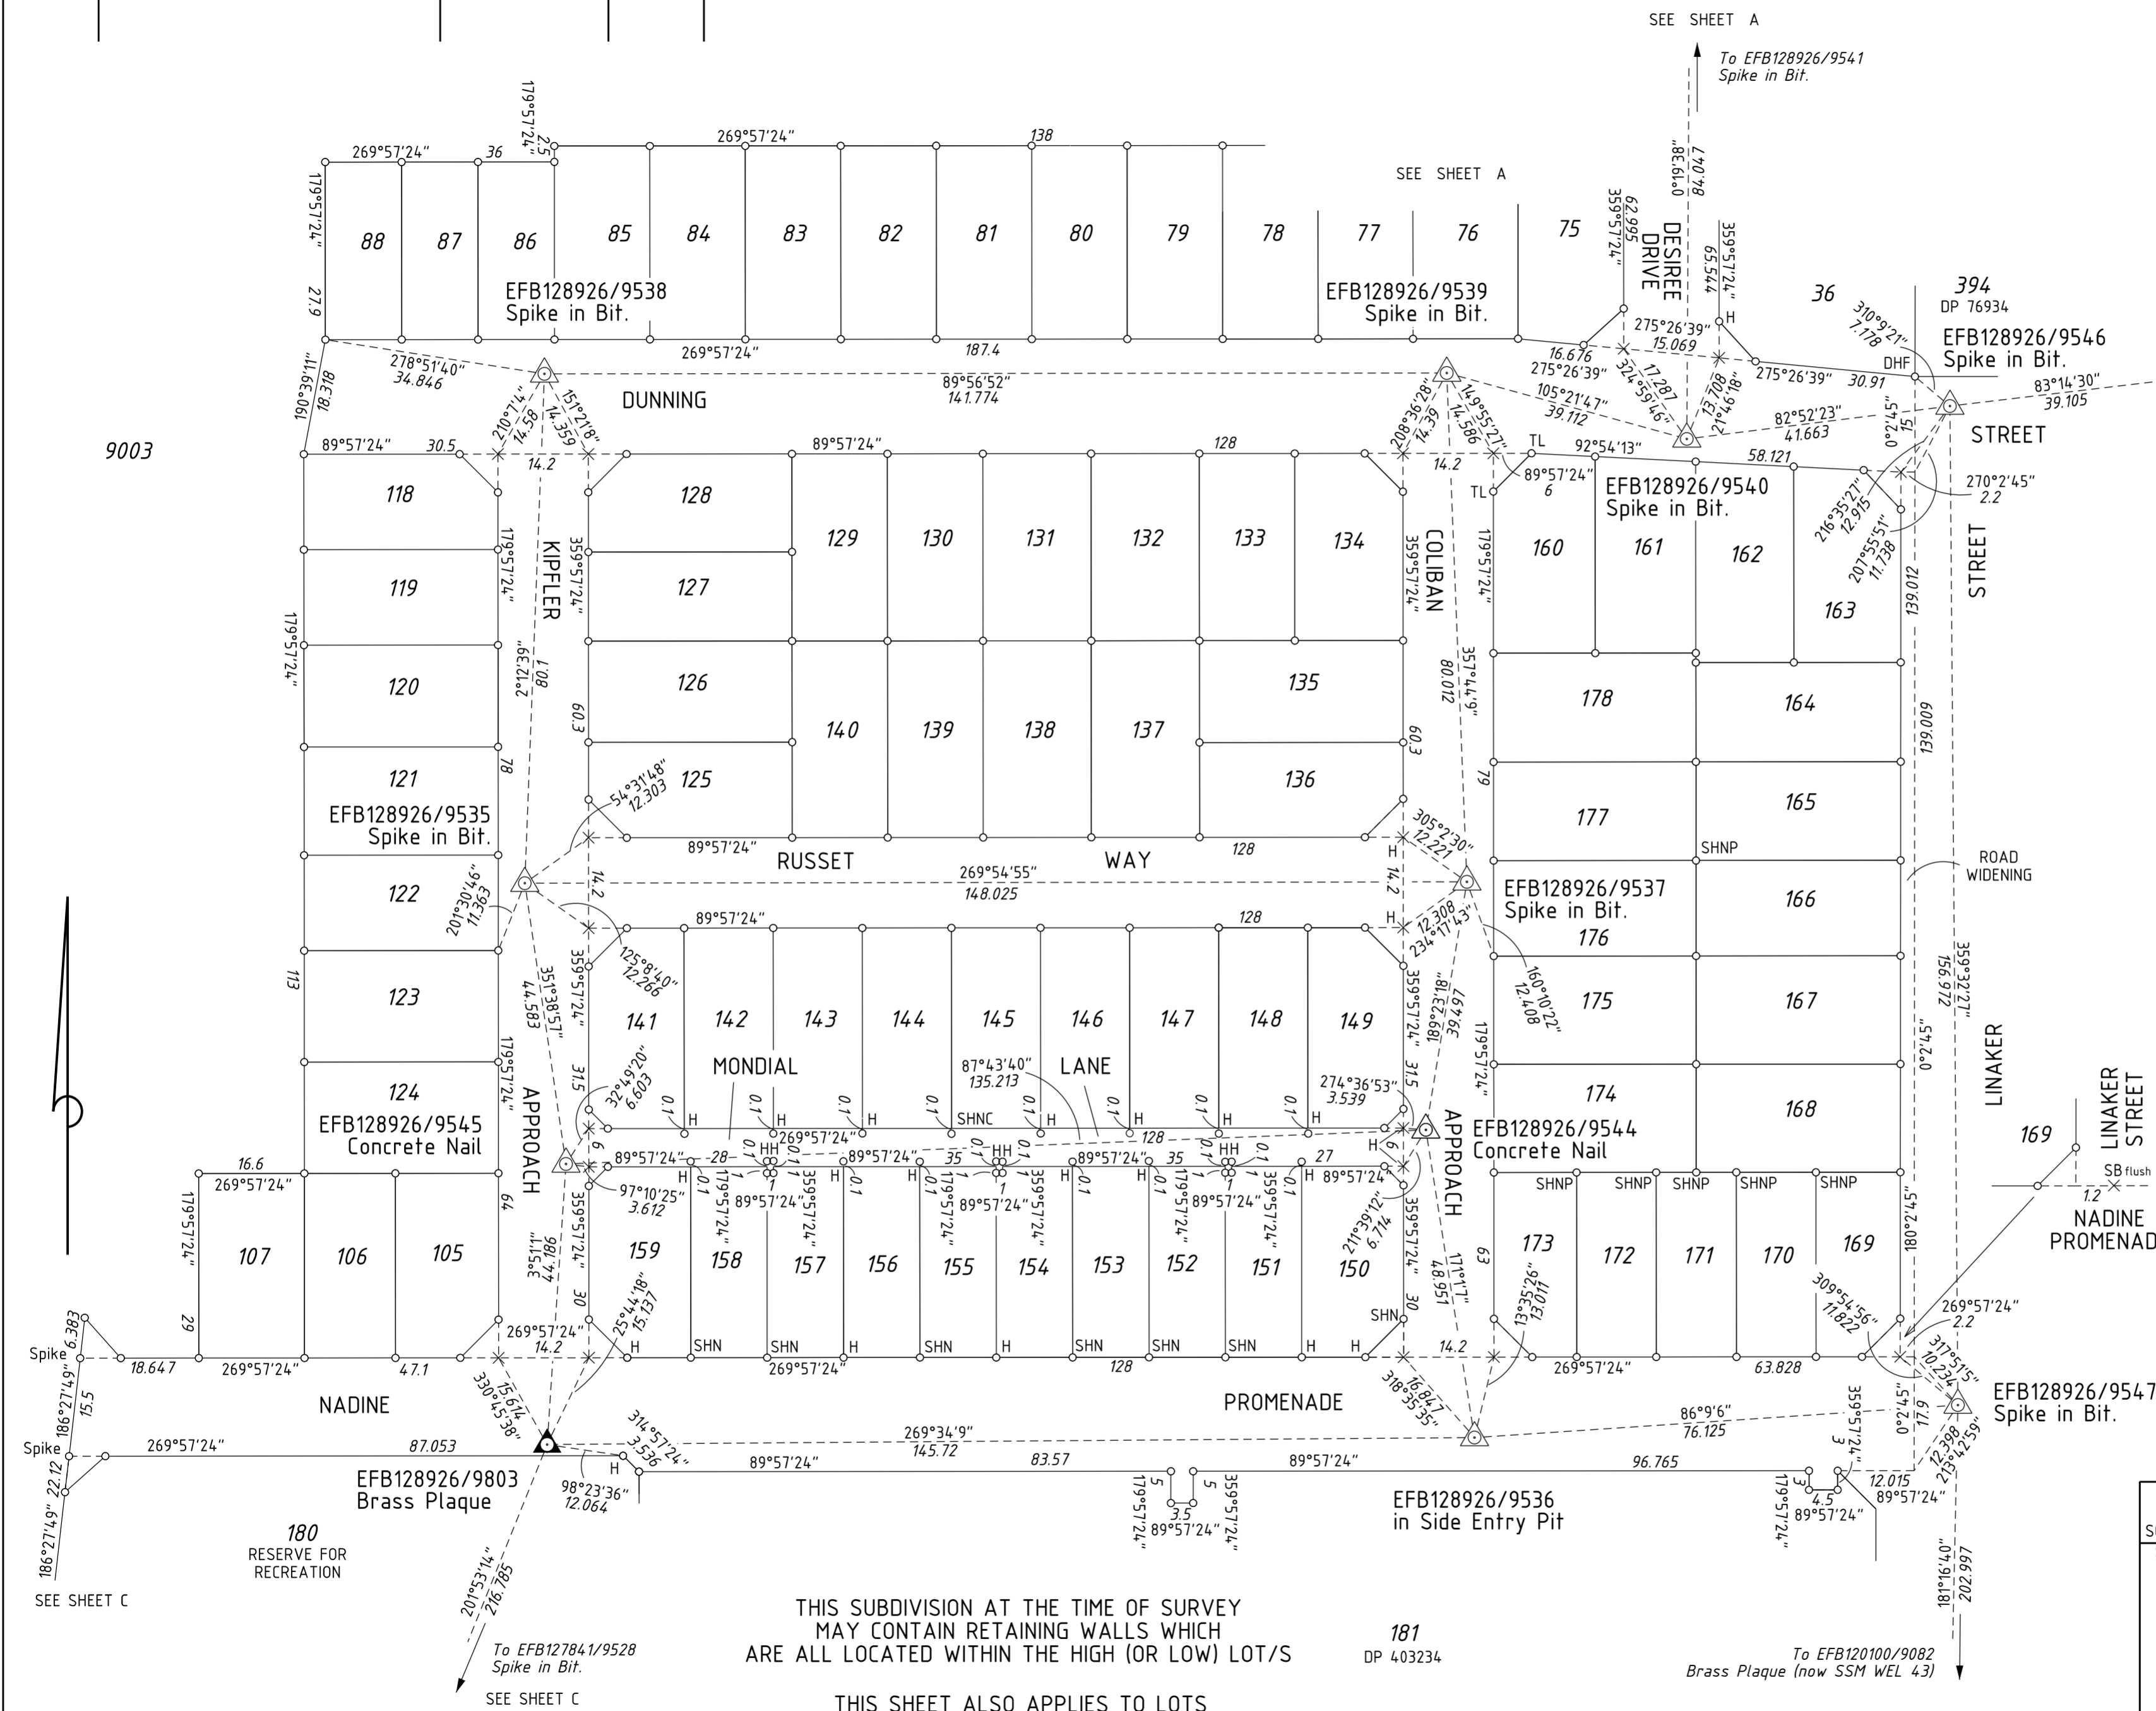

FOR SURVEY INFORMATION ONLY
SURVEY INFORMATION COMPRISES
SURVEY SHEETS A, B & C

FINAL SURVEY SHEET
SURVEY CARRIED OUT UNDER REG26A
SPECIAL SURVEY AREA GUIDELINES

- Denotes Standard Survey Mark
- Denotes Permanent Survey Mark
- Denotes Permanent Control Mark
- Denotes Temporary Control Mark
- Denotes Peg unless stated otherwise
- Spike unless stated otherwise

- SP - Spring Head Nail in Path DHF - Drill Hole in Fence Capping
- H - Hilti DSB - Deck Spike in Bitumen SHN - Spring Head Nail
- SHNP - Spring Head Nail & Plate DS - Deck Spike TL - Tack in Limestone
- SHNC - Spring Head Nail in Concrete Join SB - Spike in Bitumen

Reg 55E: 9(d)
The marks shown on these plans
of survey were in place on
22.12.2014
Date



s:/projects/16/16098/cartos/statutory_drafting/16098dp3/surveyshfbl.dgn
FP-16098-007-VER 1.0

<p>SCALE: 1:750 AT A2 SIZE ALL DISTANCES ARE IN METRES</p>	
<p>SURVEYOR'S CERTIFICATE - Reg 54 DAVID JAMES GIBB hereby certify that this plan is accurate and is a correct representation of the (a) *survey; and /or (b) *calculations from measurements recorded in the field records. (delete if inapplicable) undertaken for the purposes of this plan and that it complies with the relevant written laws in relation to which it is lodged</p>	
<p> Landgate Western Australian Land Information Authority</p>	
<p>DEPOSITED PLAN</p>	
<p>403726</p>	
<p>SURVEY SHEET B</p>	
<p>VERSION: 1</p>	

THIS SUBDIVISION AT THE TIME OF SURVEY
MAY CONTAIN RETAINING WALLS WHICH
ARE ALL LOCATED WITHIN THE HIGH (OR LOW) LOT/S

THIS SHEET ALSO APPLIES TO LOTS
CREATED ON DP's 403235 & 404914

PROJECT GRID IS PCG 94

SEE SHEET C

SEE SHEET C

SEE SHEET A

SEE SHEET A

9003

Spike

Spike

180
RESERVE FOR
RECREATION

181
DP 403234

To EFB120100/9082
Brass Plaque (now SSM WEL 43)

EFB128926/9547
Spike in Bit.

EFB128926/9536
in Side Entry Pit

EFB128926/9803
Brass Plaque

EFB128926/9545
Concrete Nail

EFB128926/9537
Spike in Bit.

EFB128926/9544
Concrete Nail

EFB128926/9540
Spike in Bit.

EFB128926/9538
Spike in Bit.

EFB128926/9539
Spike in Bit.

EFB128926/9546
Spike in Bit.

EFB123157/9094
Brass Plaque

AMENDMENTS TABLE (SURVEY SHEETS ONLY)

VER	AMENDMENT	AUTHORISED BY	DATE

FOR SURVEY INFORMATION ONLY
SURVEY INFORMATION COMPRISES
SURVEY SHEETS A, B & C

FINAL SURVEY SHEET
SURVEY CARRIED OUT UNDER REG26A
SPECIAL SURVEY AREA GUIDELINES

- ▲ Denotes Standard Survey Mark
- Denotes Permanent Survey Mark
- ⊙ Denotes Permanent Control Mark
- △ Denotes Temporary Control Mark
- Denotes Peg unless stated otherwise
- × Spike unless stated otherwise

SP - Spring Head Nail in Path DHF - Drill Hole in Fence Capping

H - Hilti DSB - Deck Spike in Bitumen SHN - Spring Head Nail


SHNP - Spring Head Nail & Plate DS - Deck Spike TL - Tack in Limestone

SHNC - Spring Head Nail in Concrete Join SB - Spike in Bitumen

THIS SUBDIVISION AT THE TIME OF SURVEY
MAY CONTAIN RETAINING WALLS WHICH
ARE ALL LOCATED WITHIN THE HIGH (OR LOW) LOT/S

THIS SHEET ALSO APPLIES TO LOTS
CREATED ON DP's 403235 & 404914

PROJECT GRID IS PCG 94

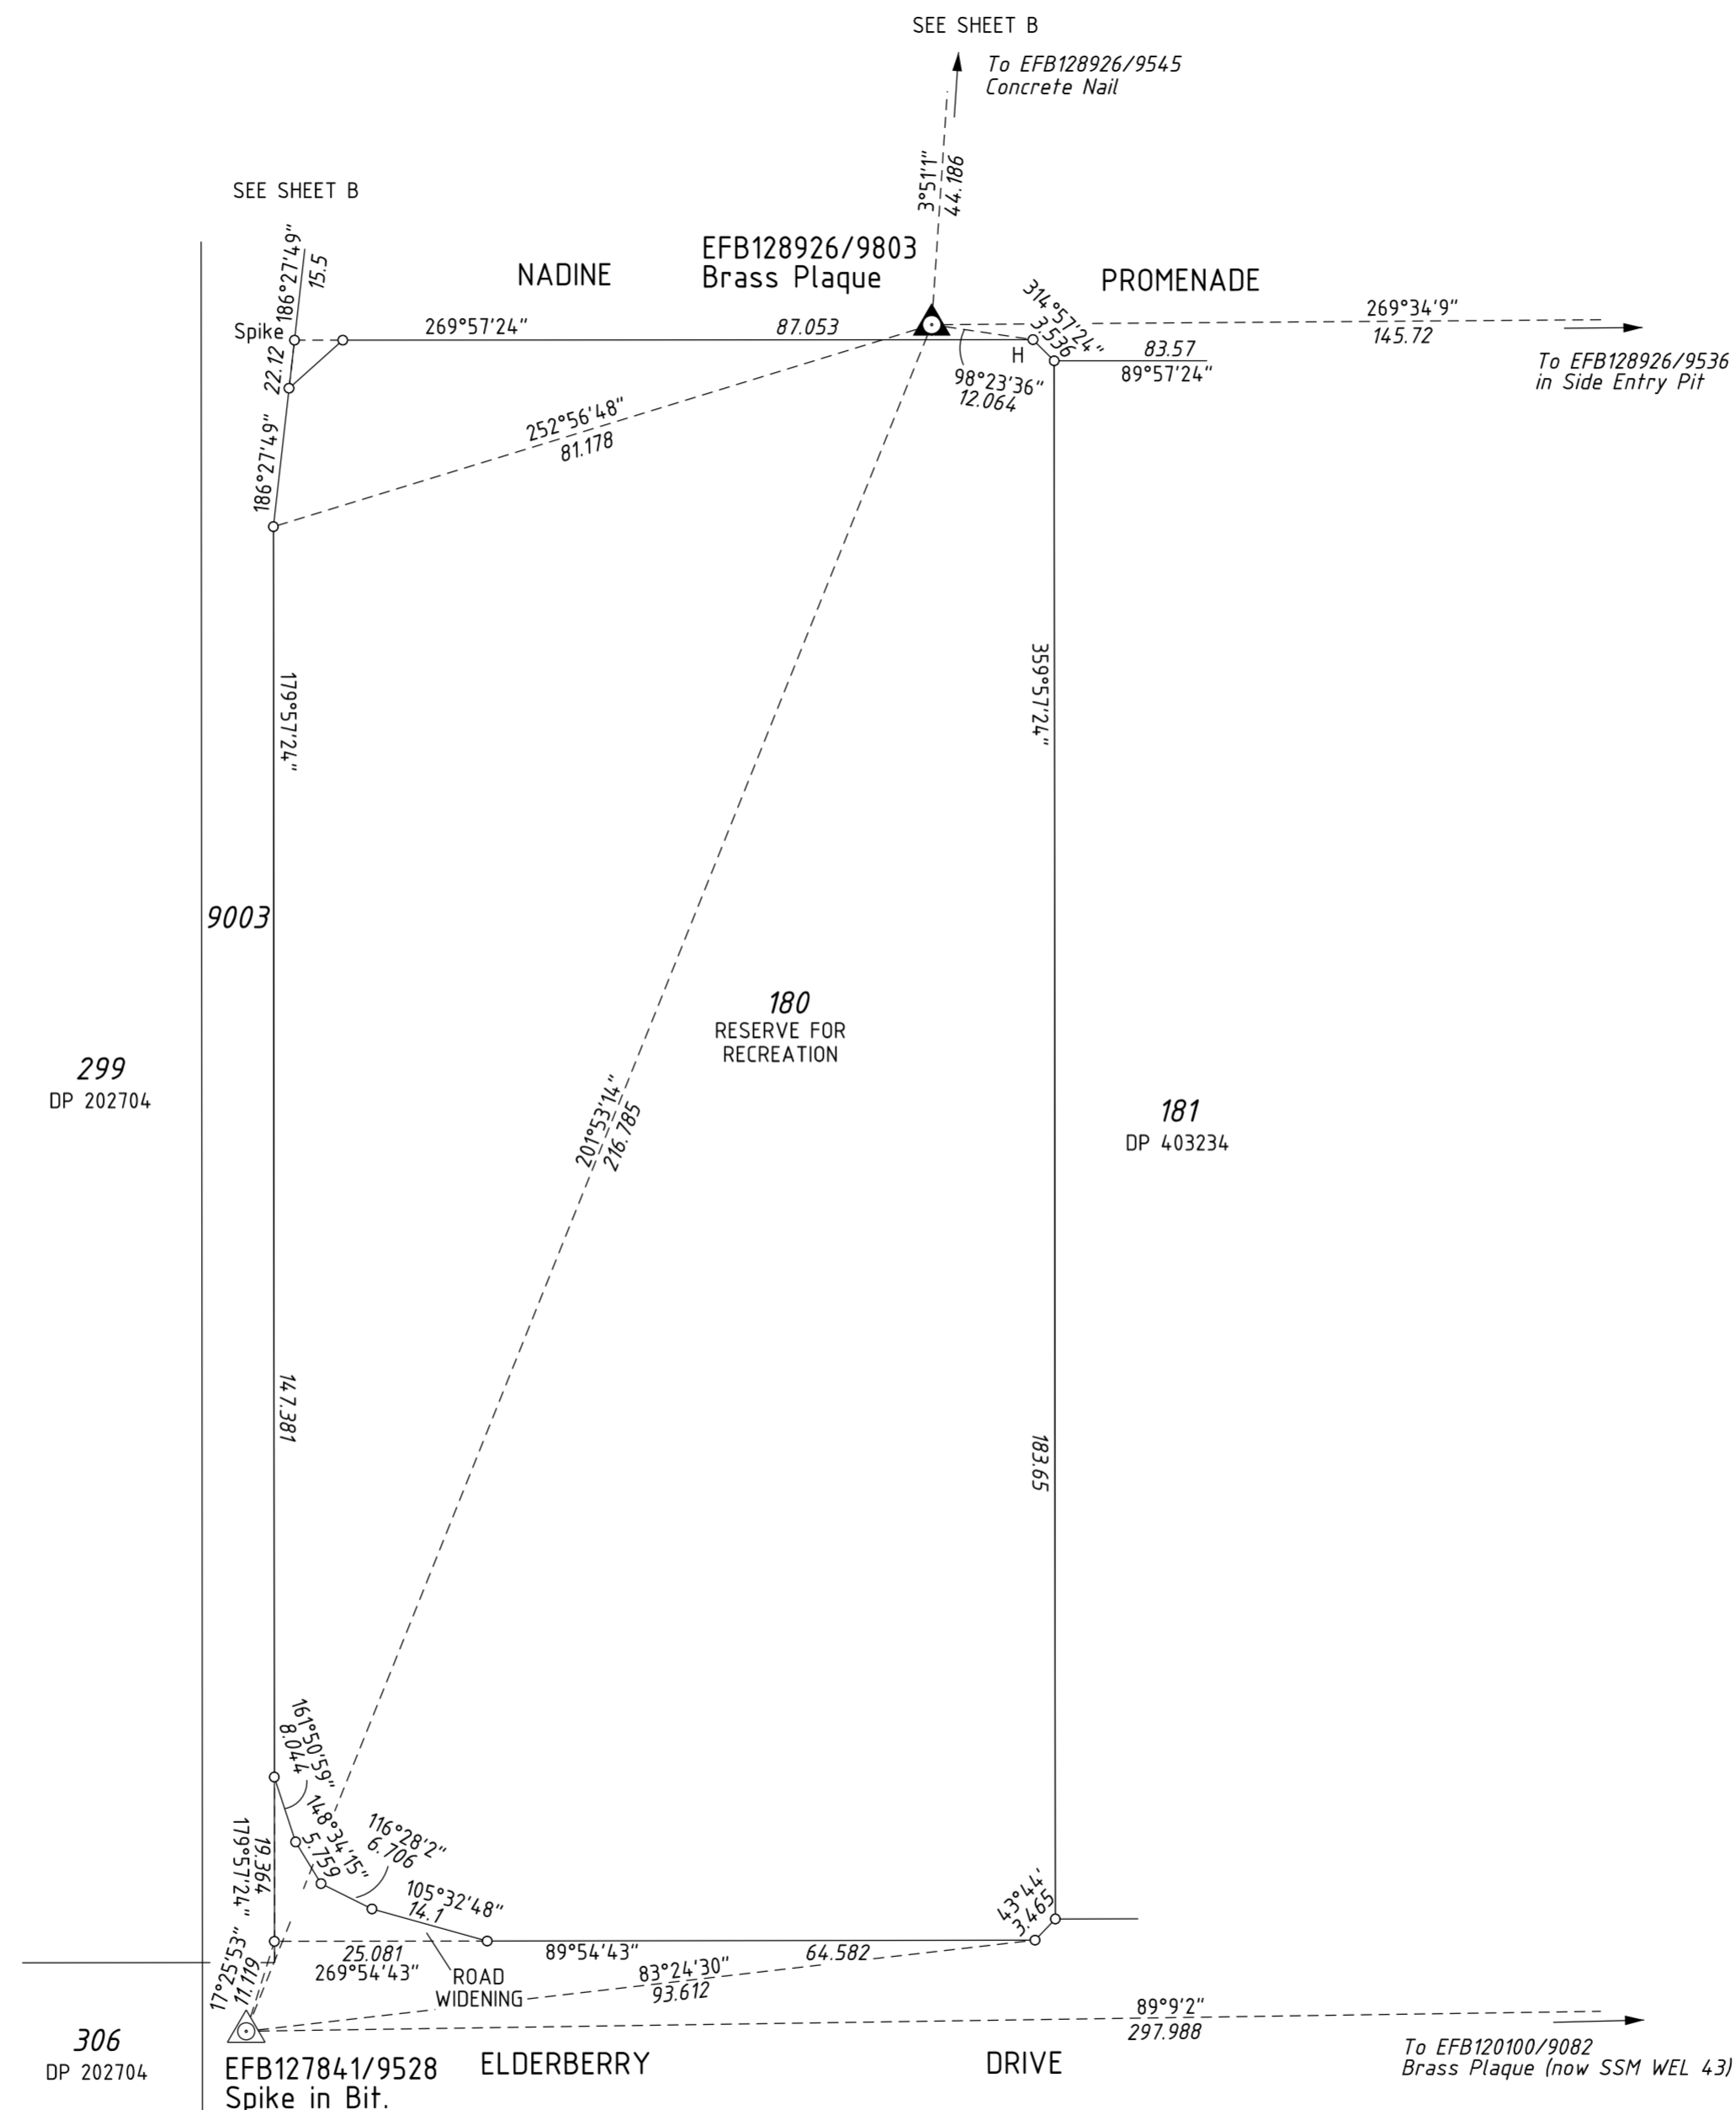

Reg 55E: 9(d)
The marks shown on these plans
of survey were in place on
22.12.2014
Date



s:/projects/16/16098/carto/statutory_drafting/16098dp3/surveysh1Cl.dgn
FP-16098-007-VER 1.0

SCALE: 1:750 AT A2 SIZE

ALL DISTANCES ARE IN METRES

SURVEYOR'S CERTIFICATE - Reg 54

I, DAVID JAMES GIBB
hereby certify that this plan is accurate and is a
correct representation of the
(a) survey; and /or
(b) calculations from measurements recorded
in the field records.
(delete if inapplicable)
undertaken for the purposes of this plan and
that it complies with the relevant written law(s)
in relation to which it is lodged



Western Australian Land Information Authority

DEPOSITED PLAN

403726

Licensed Surveyor Date

SURVEY SHEET C

VERSION: 1