



VER.	AMENDMENT	AUTHORISED BY	DATE

**PRELIMINARY ONLY UNLODGED VERSION
SUBJECT TO LANDGATE AUDIT**

This plan is
 -Current as at 27.05.2015
 -Subject to change without notice
 -Not intended for design use, a LANDGATE CERTIFIED
CORRECT copy should be obtained for such purposes.

INTERESTS AND NOTIFICATIONS

SUBJECT	PURPOSE	STATUTORY REFERENCE	ORIGIN	LAND BURDENED	BENEFIT TO	COMMENTS
(33b)	EASEMENT (SEWERAGE)	SEC 167 OF THE P & D ACT REG 33(b)	DP 403235	LOT 9004	WATER CORPORATION	
(33b)C	EASEMENT (SEWERAGE & WATER SUPPLY)	SEC 167 OF THE P & D ACT REG 33(b)	DP 403726	LOT 9004	WATER CORPORATION	
	RESTRICTIVE COVENANT	SEC 136D OF THE TLA	THIS PLAN & DOC	ALL LOTS EXCEPT LOT 9004	ALL LOTS EXCEPT LOT 9004	
	NOTIFICATION	SEC 165 OF THE P & D ACT	DOC	ALL LOTS EXCEPT LOT 9004		MARKET GARDENS

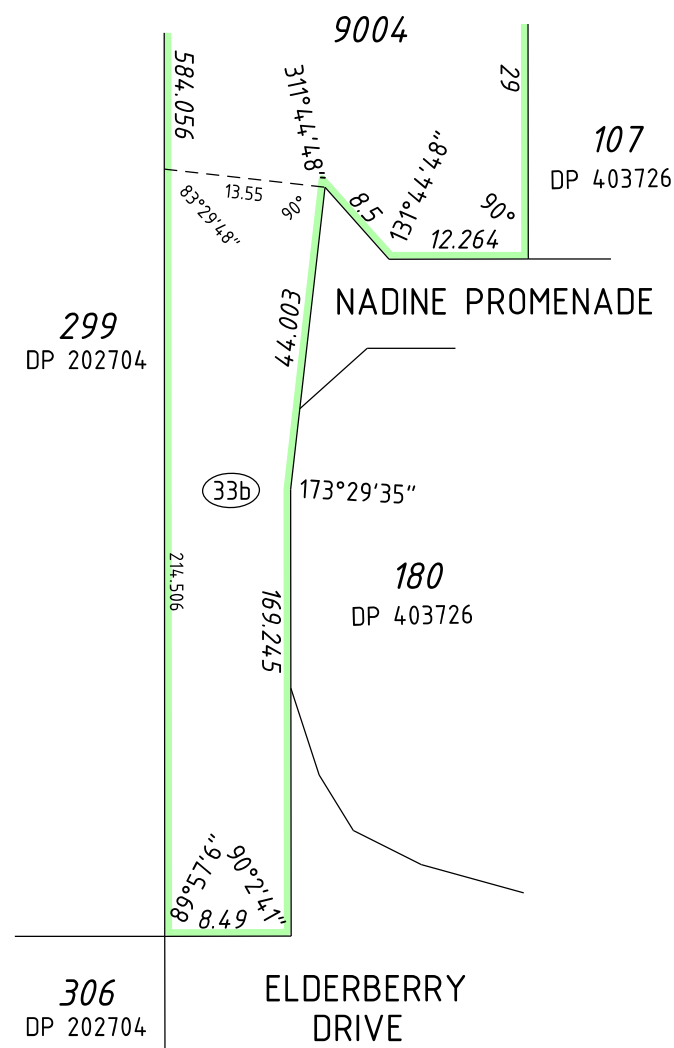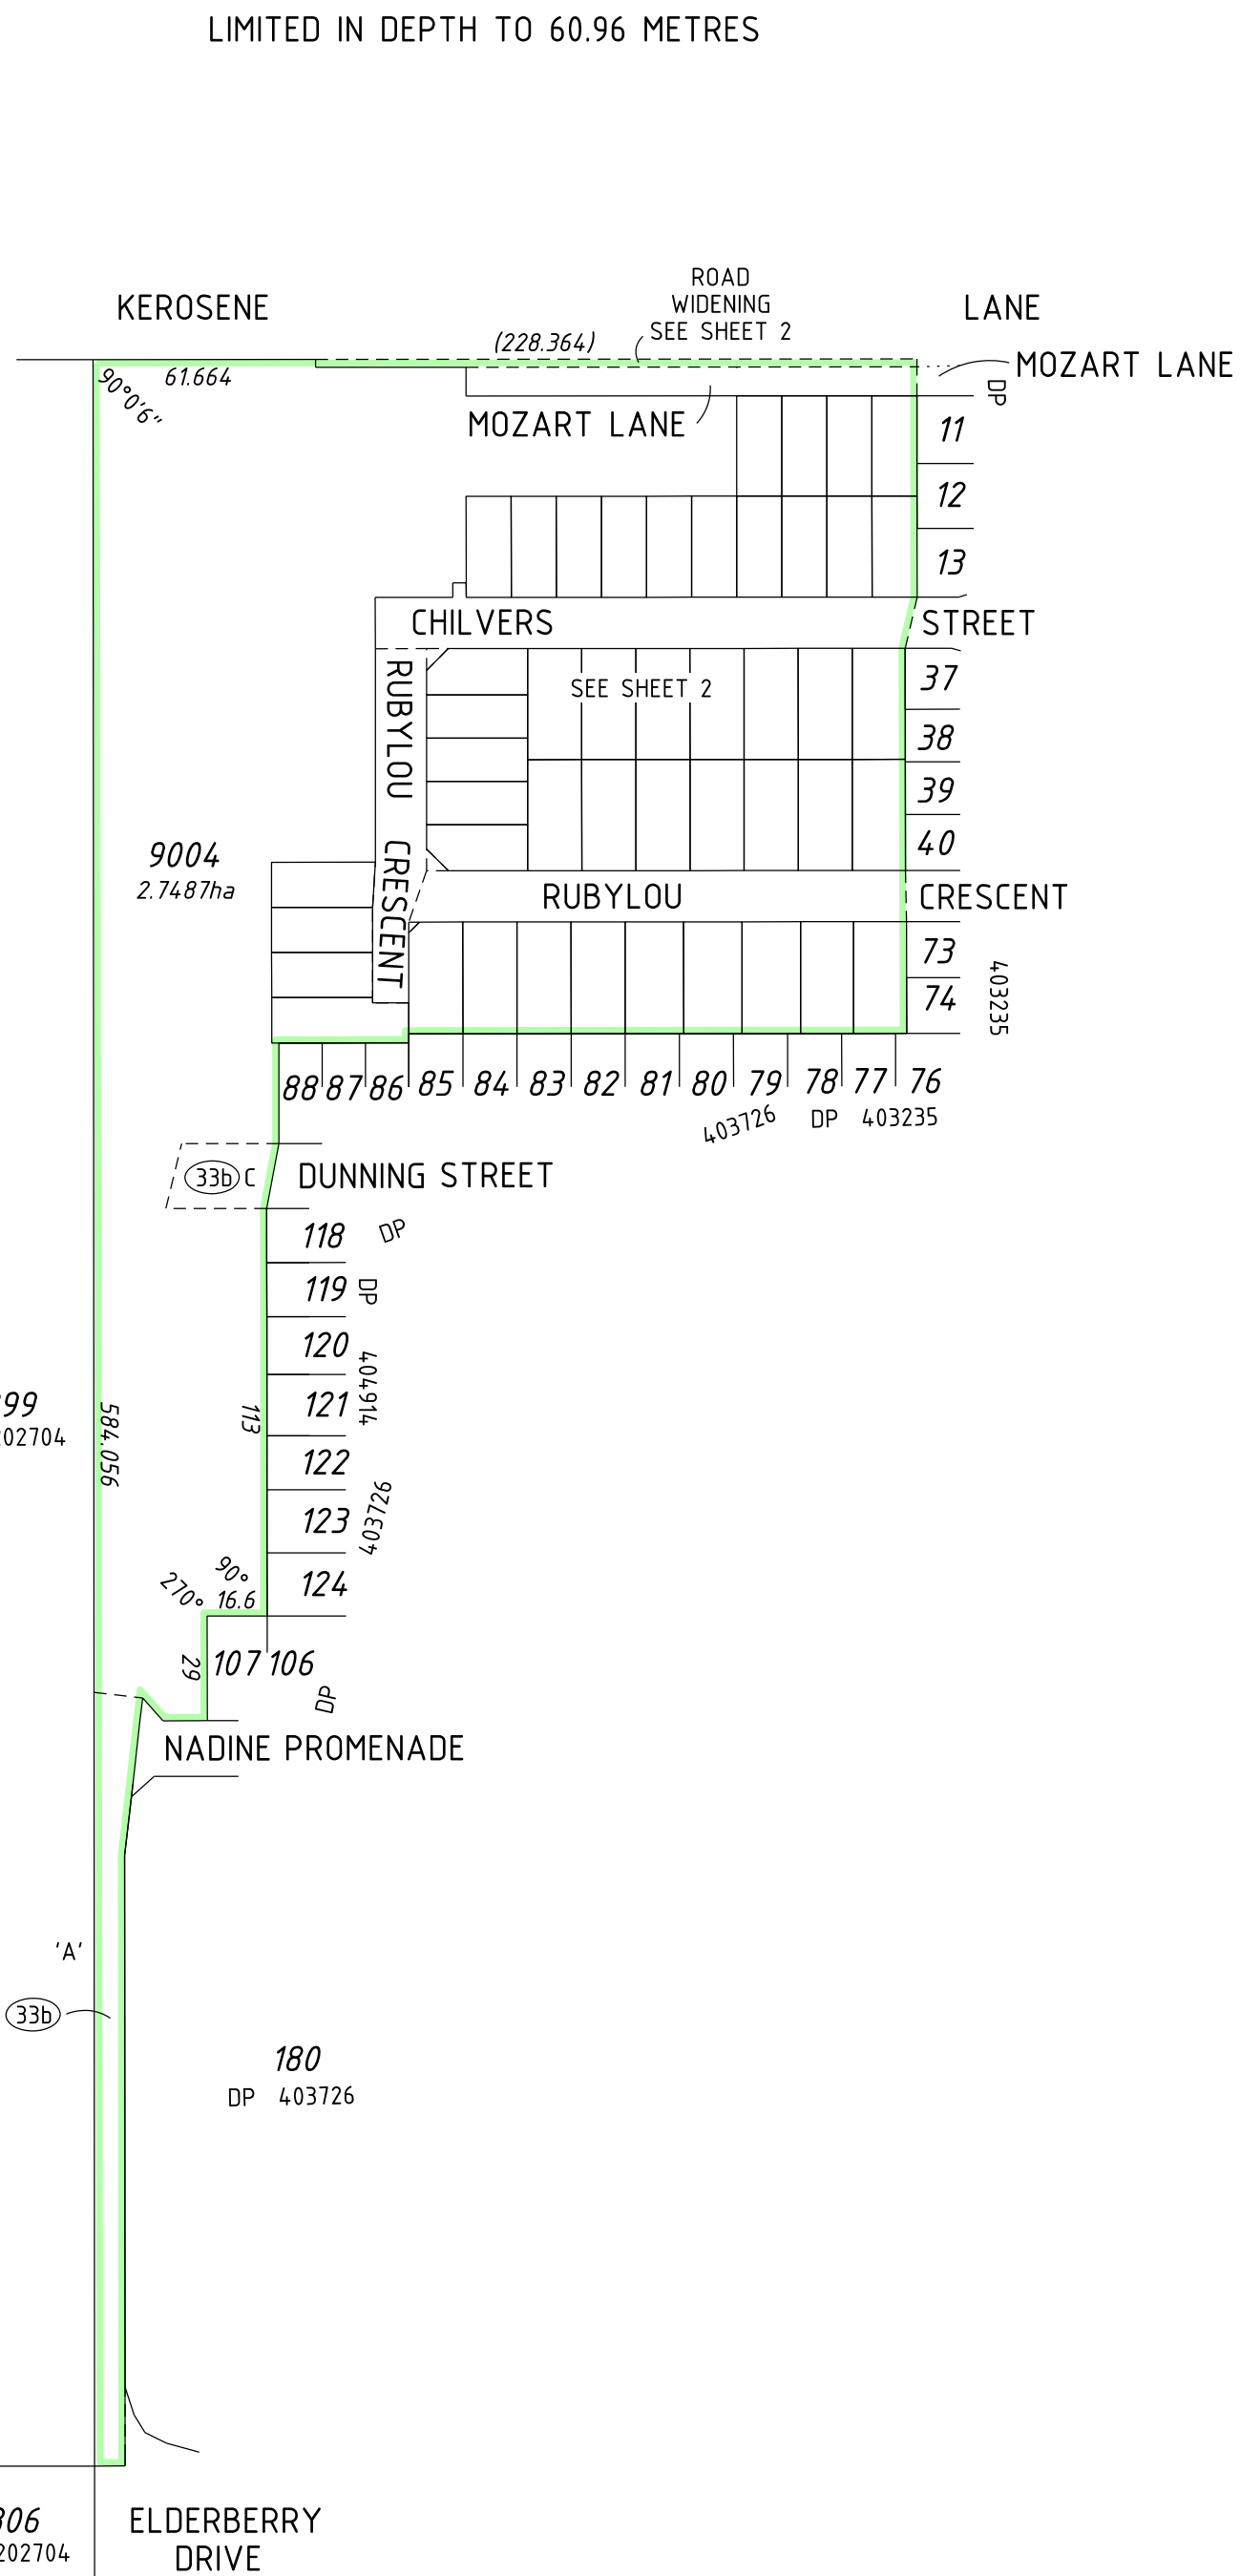

ENLARGEMENT AT 'A'
NOT TO SCALE

SURVEY CARRIED OUT UNDER REG 26A
SPECIAL SURVEY AREA GUIDELINES

SEE SURVEY SHEET(S) FOR SURVEY INFORMATION

HELD BY LANDGATE IN DIGITAL FORMAT ONLY

TYPE FREEHOLD S.S.A. YES/NO

PURPOSE SUBDIVISION

PLAN OF
 LOTS 7-10, 14-23, 41-72,
 9004, ROADS, ROAD WIDENING
 & RESTRICTIVE COVENANT

FORMER TENURE

LOT 9003
 DP 404914

LOCAL AUTHORITY

CITY OF ROCKINGHAM

LOCALITY

BALDIVIS

D.O.L. FILE

FIELD RECORD 125419 (SAM 4916)

SURVEYOR'S CERTIFICATE - REG 54
 I, DAVID JAMES GIBB
 hereby certify that this plan is accurate and is a correct
 representation of the -
 (a) *survey; and/or
 (b) *calculations from measurements recorded in the field
 records,
 [* delete if inapplicable]
 undertaken for the purposes of this plan and that it
 complies with the relevant written law(s) in relation to
 which it is lodged.

LICENSED SURVEYOR DATE

LODGED

DATE FEE PAID ASSESS No.

I.S.C.

EXAMINED

DATE

WESTERN AUSTRALIAN PLANNING COMMISSION
 FILE 147467

Delegated under S.16 P&D Act 2005 DATE

IN ORDER FOR DEALINGS
 SUBJECT TO

FOR INSPECTOR OF PLANS AND SURVEYS DATE

APPROVED REG 26A (4)

INSPECTOR OF PLANS AND SURVEYS DATE
 (S. 18 Licensed Surveyors Act 1909)



DEPOSITED PLAN

404945

SHEET 1 OF 2 SHEETS - VERSION 1
 (PLUS SURVEY SHEETS)




SCALE: 1:2000 AT A2 SIZE



s:/projects/16/16098/cartto/statutory drafting/16098dp8.dgn
 16098 kerosene lane-17-150106-dp8.acs FP-16098-020-VER 1.0

FOR HEADING SEE SHEET 1
 FOR INTERESTS AND NOTIFICATIONS SEE SHEET 1
 LIMITED IN DEPTH TO 60.96 METRES

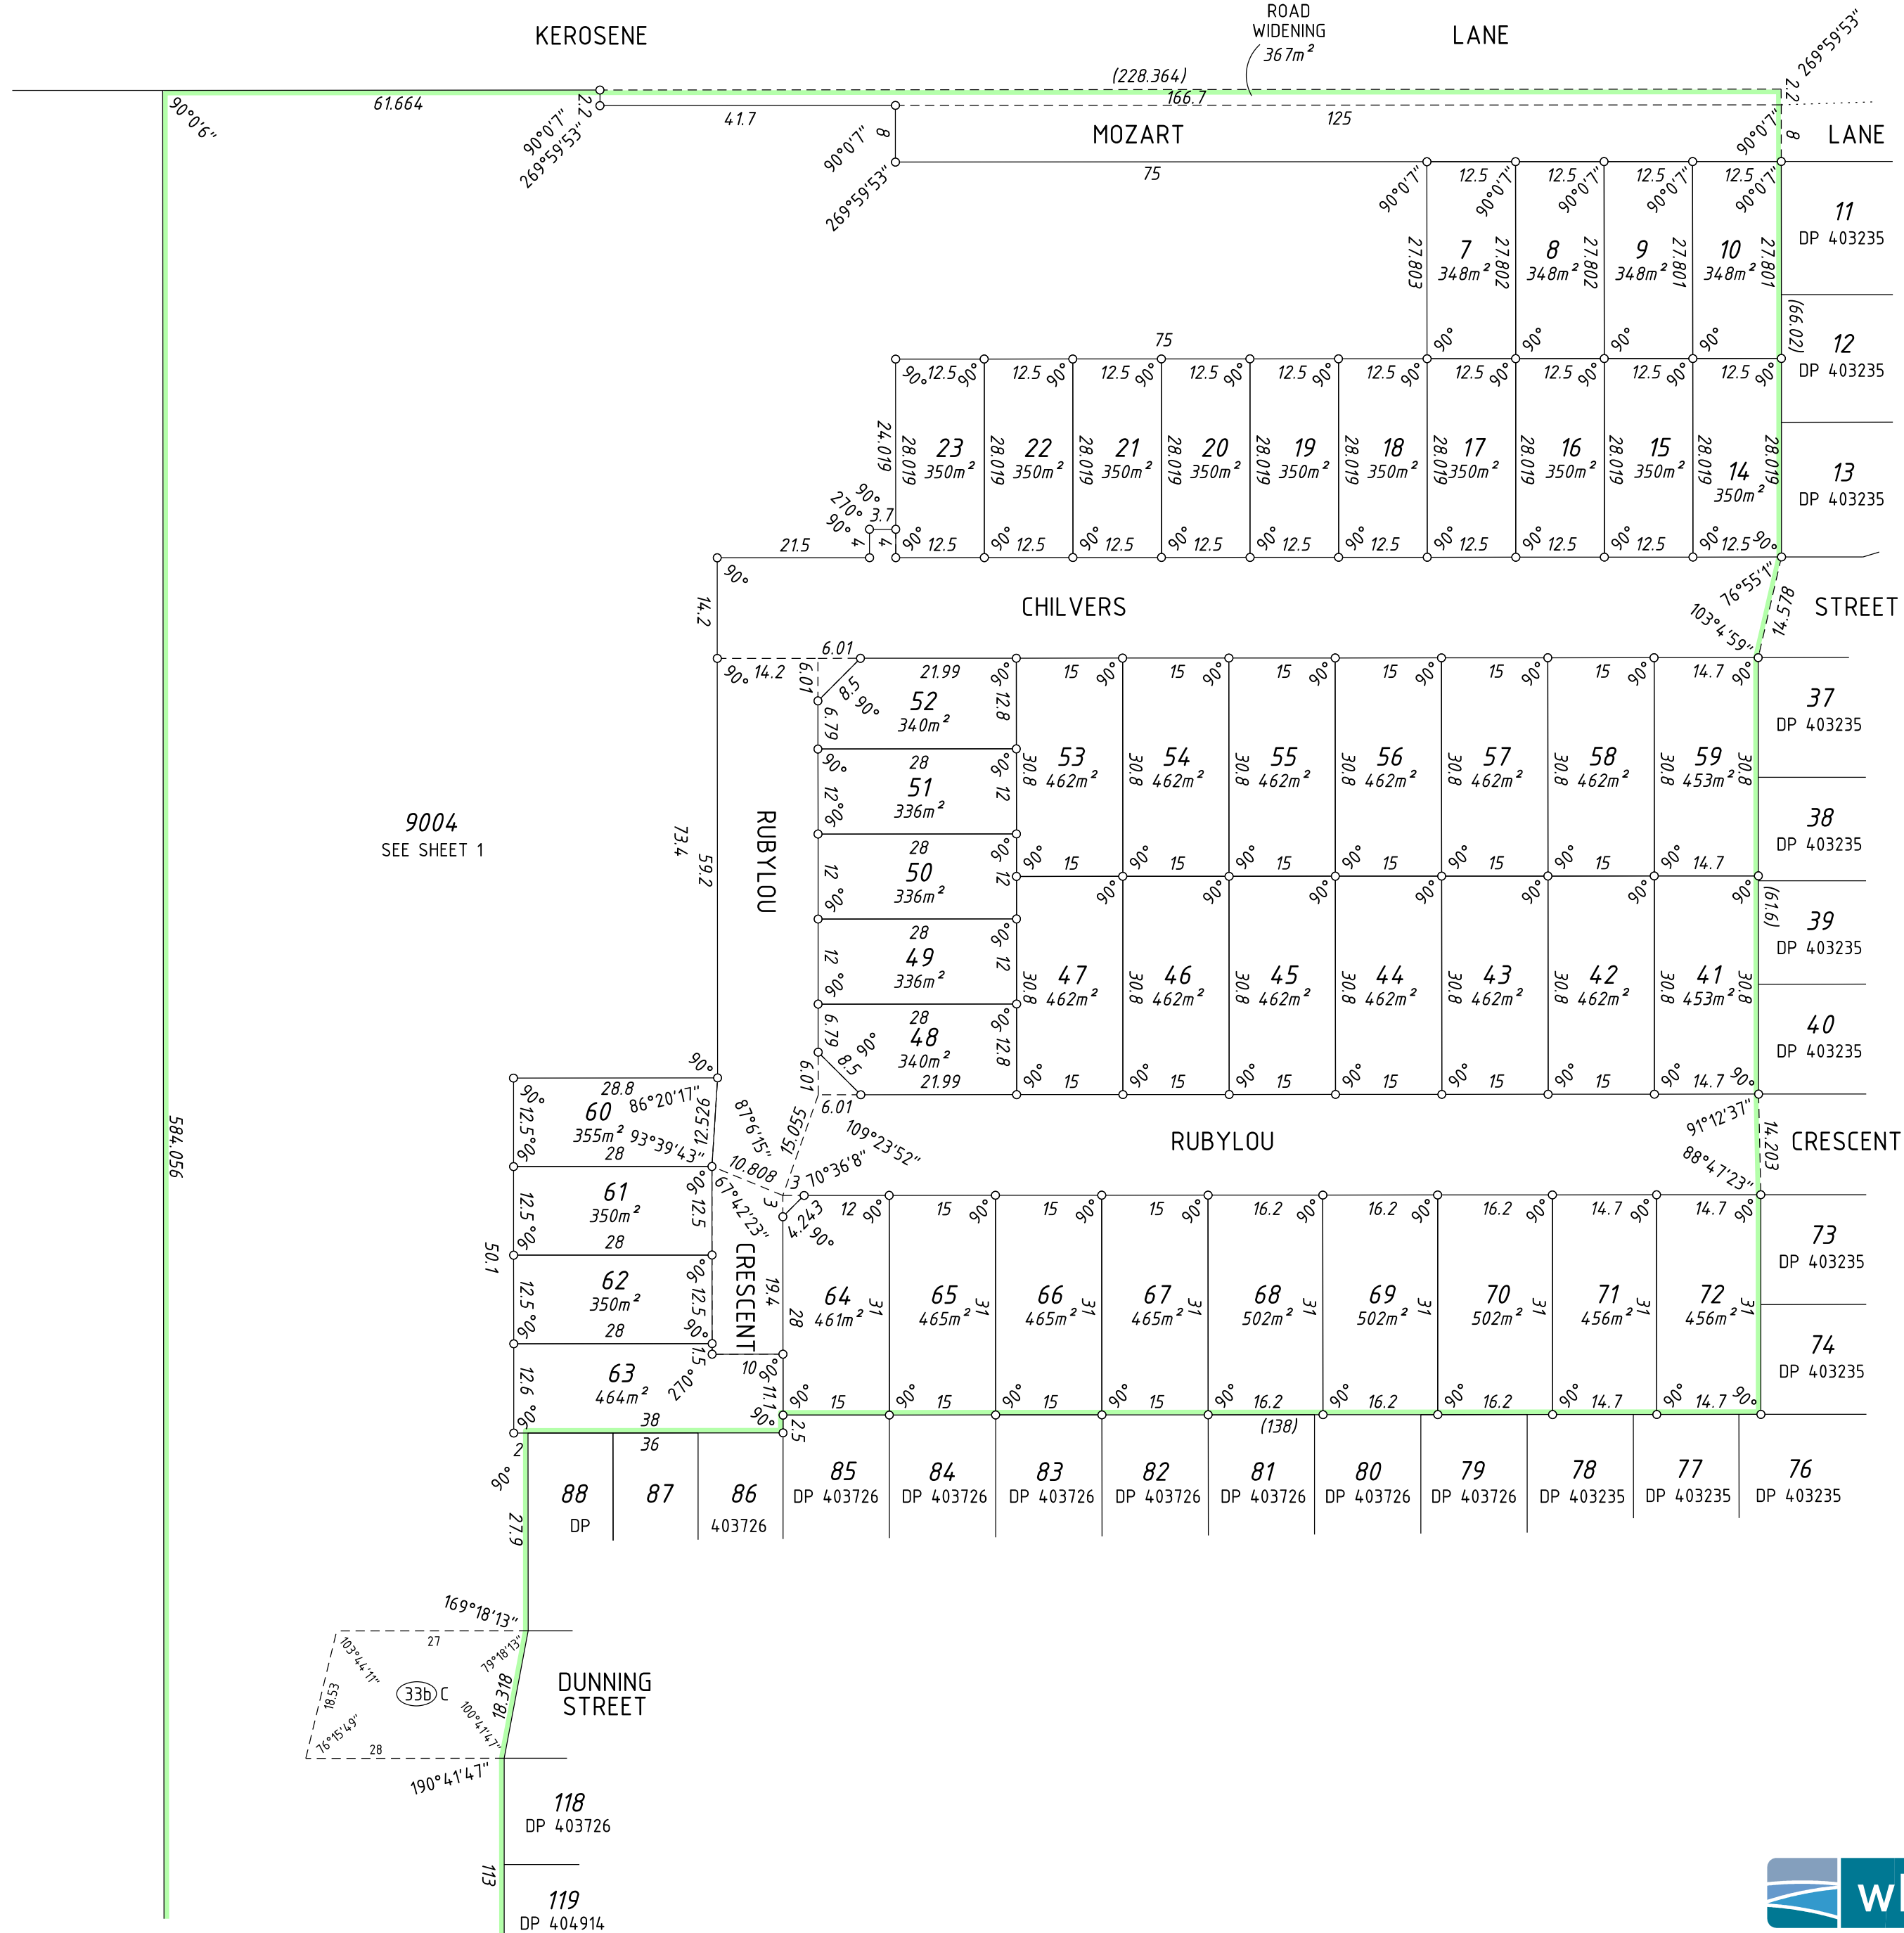

9004
 SEE SHEET 1

**PRELIMINARY ONLY UNLODGED VERSION
 SUBJECT TO LANDGATE AUDIT**
 This plan is
 -Current as at 27.05.2015
 -Subject to change without notice
 -Not intended for design use, a **LANDGATE CERTIFIED**
CORRECT copy should be obtained for such purposes.

SEE SHEET 1

HELD BY LANDGATE IN DIGITAL FORMAT ONLY

SCALE: 1:750 AT A2 SIZE



WHELANS AUSTRALIA PTY. LTD.
 (08) 6241 3333 www.whelans.com.au
 16098dp8(wh2).dgn
 FP-16098-020-VER 1.0

LICENSED SURVEYOR DATE



DEPOSITED PLAN

404945

SHEET 2 OF 2 SHEETS - VERSION 1
 (PLUS SURVEY SHEETS)

AMENDMENTS TABLE (SURVEY SHEETS ONLY)

VER.	AMENDMENT	AUTHORISED BY	DATE

FOR SURVEY INFORMATION ONLY
SURVEY INFORMATION COMPRISES
SURVEY SHEET A


SURVEYOR'S CERTIFICATE - REG 54

I, DAVID JAMES GIBB
hereby certify that this plan is accurate and
is a correct representation of the -
(a) *survey; and/or
(b) *calculations from measurements
recorded in the field records,
[* delete if inapplicable]
undertaken for the purposes of this plan
and that it complies with the relevant
written law(s) in relation to which it is
lodged.

SURVEYOR'S CERTIFICATE - REG 55E(d)

The marks shown on these plans of survey
were in place on 05/05/2015

LICENSED SURVEYOR DATE

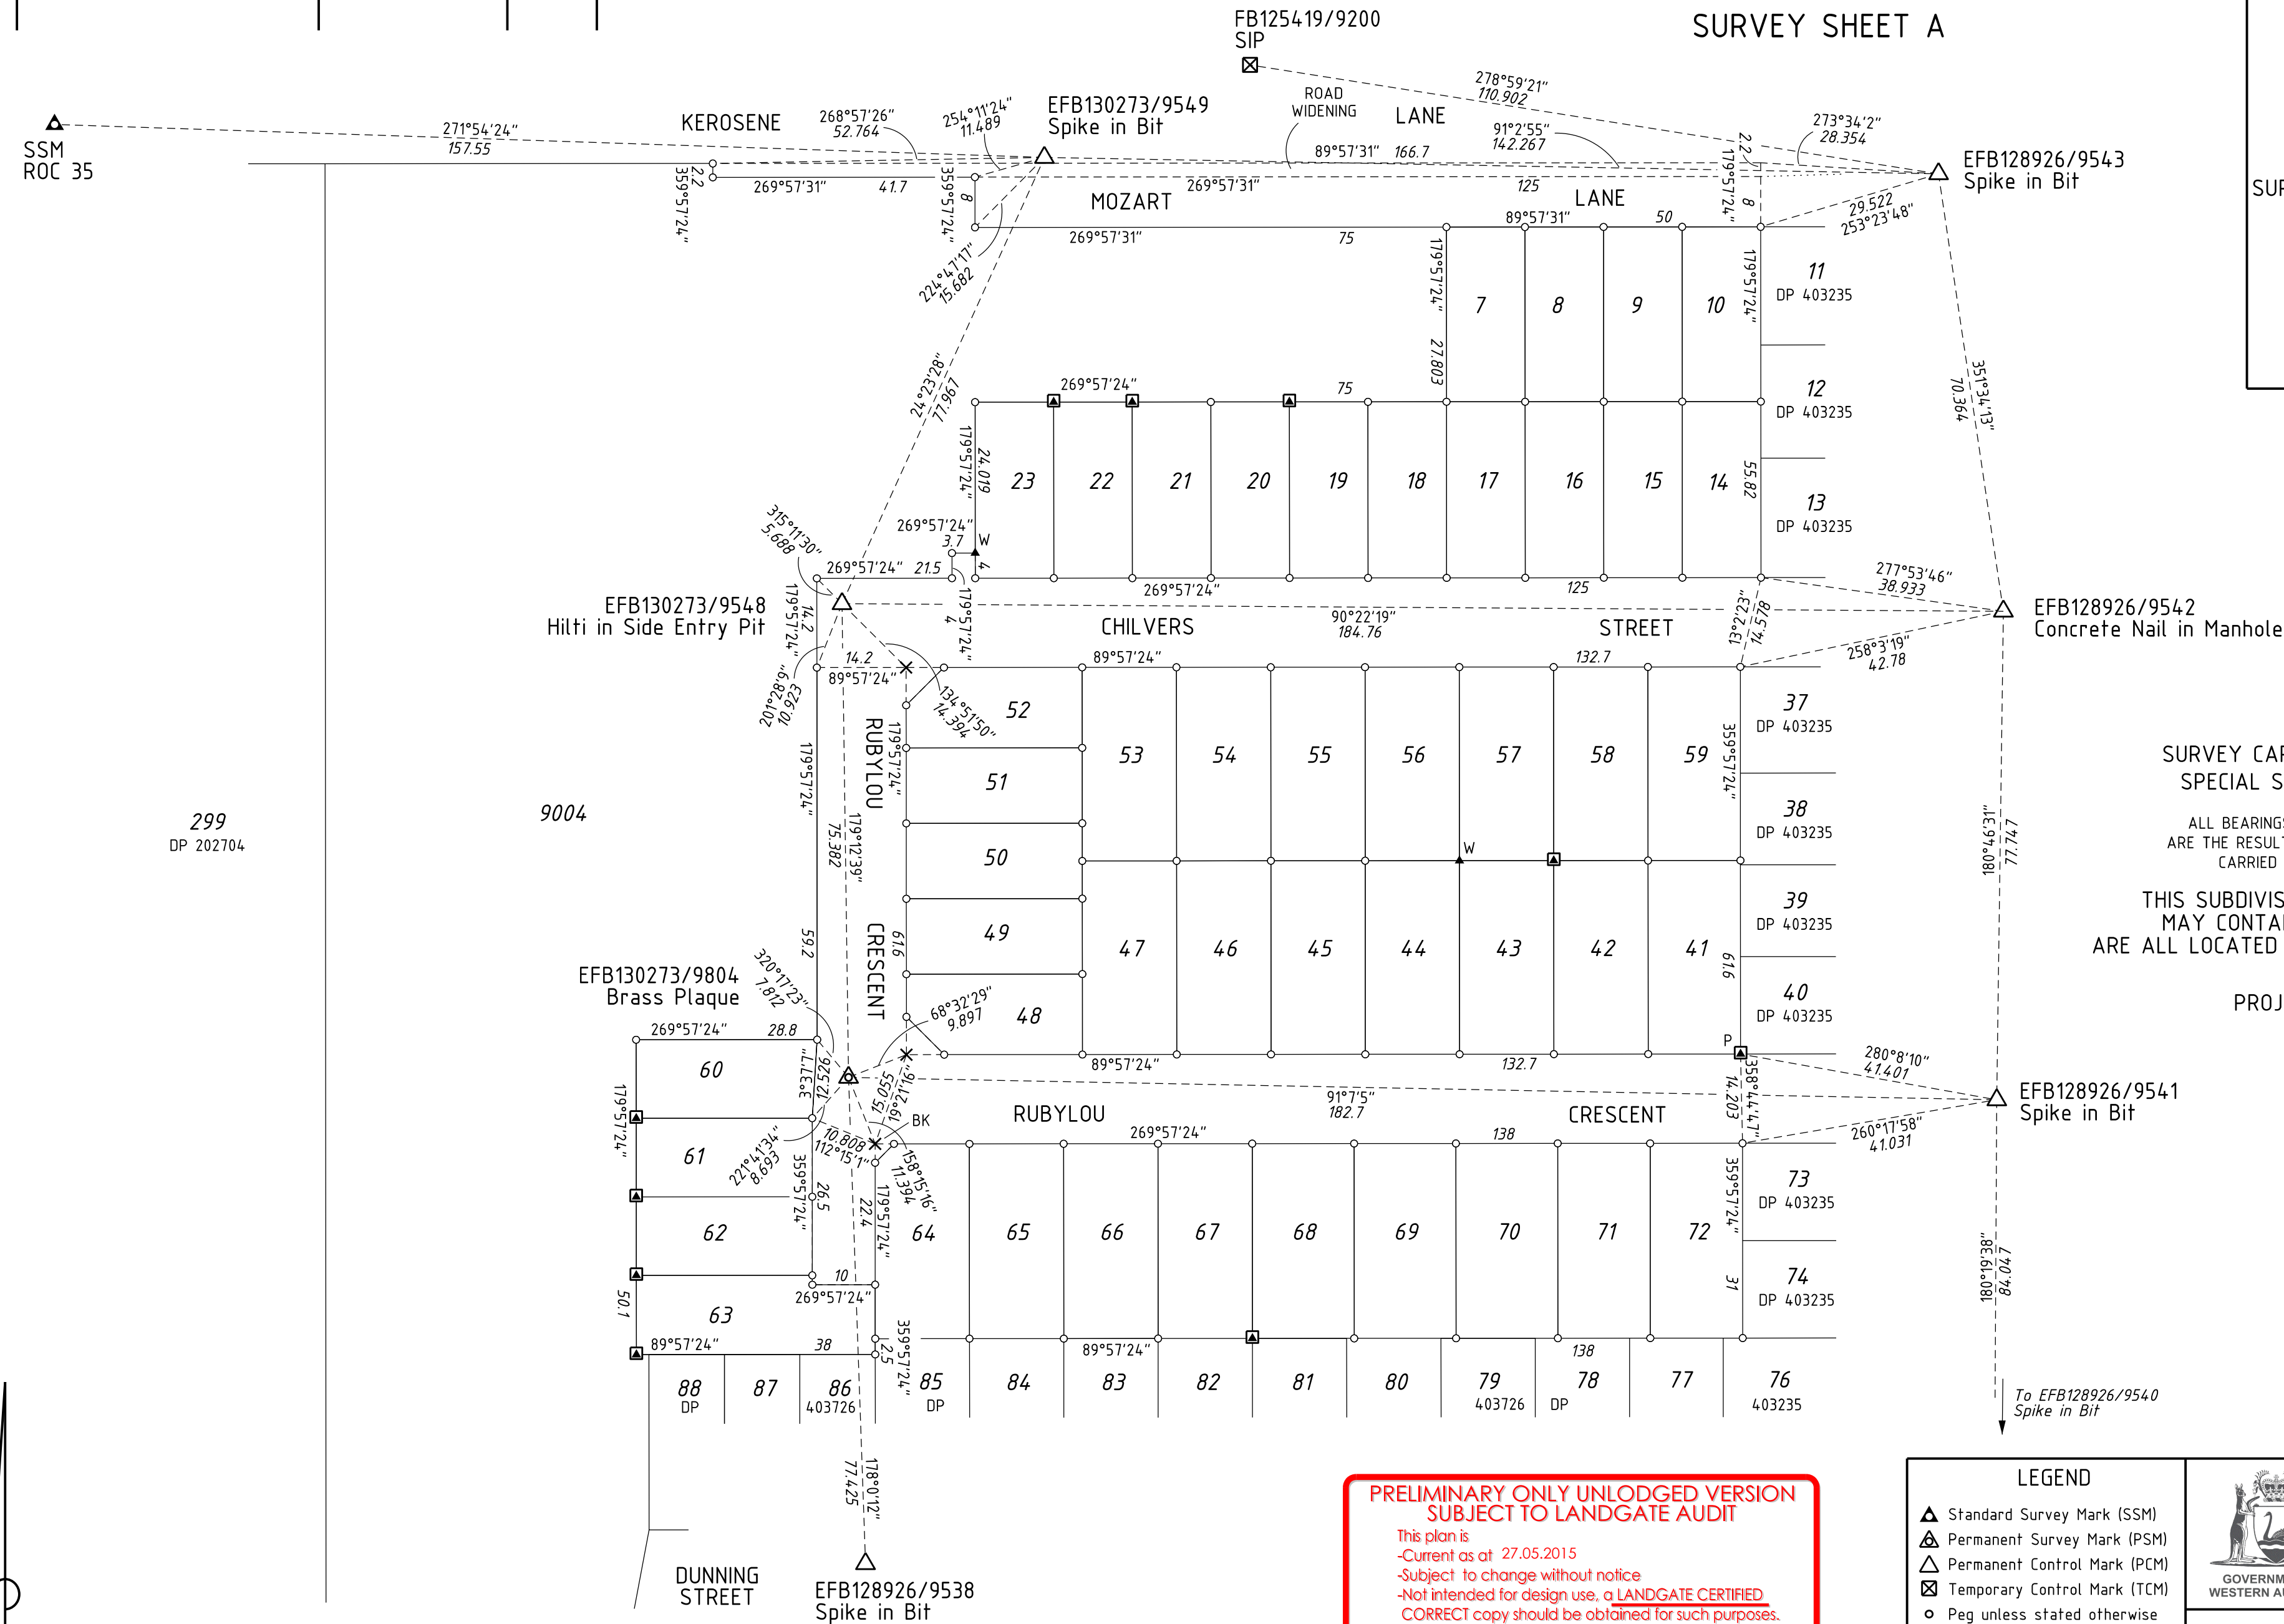

SURVEY CARRIED OUT UNDER REG 26A
SPECIAL SURVEY AREA GUIDELINES

ALL BEARINGS AND DISTANCES ON THIS SHEET
ARE THE RESULT OF LEAST SQUARES ADJUSTMENTS
CARRIED OUT ON FIELD OBSERVATIONS

THIS SUBDIVISION AT THE TIME OF SURVEY
MAY CONTAIN RETAINING WALLS WHICH
ARE ALL LOCATED WITHIN THE HIGH (OR LOW) LOT/S


PROJECT GRID IS PCG 94

P - Path
W - Wall
BK - Behind Kerb



s:/projects/16/16098/cartof/statutory drafting/16098dp8(surveysh1A).dgn
FP-16098-020-VER. 1.0

**PRELIMINARY ONLY UNLODGED VERSION
SUBJECT TO LANDGATE AUDIT**
This plan is
-Current as at 27.05.2015
-Subject to change without notice
-Not intended for design use, a **LANDGATE CERTIFIED**
CORRECT copy should be obtained for such purposes.

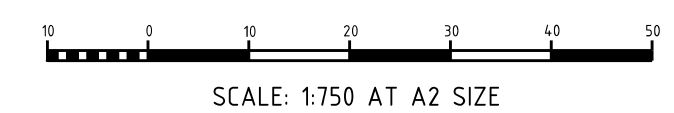

- LEGEND**
- ▲ Standard Survey Mark (SSM)
 - △ Permanent Survey Mark (PSM)
 - △ Permanent Control Mark (PCM)
 - ⊠ Temporary Control Mark (TCM)
 - Peg unless stated otherwise
 - ▲ Nail
 - ⊠ Nail and Plate
 - × Spike unless stated otherwise
 - Drill Hole
 - ⊠ Deck Spike
 - ⊠ Deck Spike and Plate



DEPOSITED PLAN
404945
SURVEY SHEET A
VERSION 1

HELD BY LANDGATE IN DIGITAL FORMAT ONLY