


VER.	AMENDMENT	AUTHORISED BY	DATE

FOR INTERESTS AND NOTIFICATIONS SEE SHEET 2  
LIMITED IN DEPTH TO 60.96 METRES

**PRELIMINARY ONLY UNLODGED VERSION  
SUBJECT TO LANDGATE AUDIT**  
This plan is  
-Current as at 06.09.2016  
-Subject to change without notice  
-Not intended for design use, a LANDGATE CERTIFIED  
CORRECT copy should be obtained for such purposes.

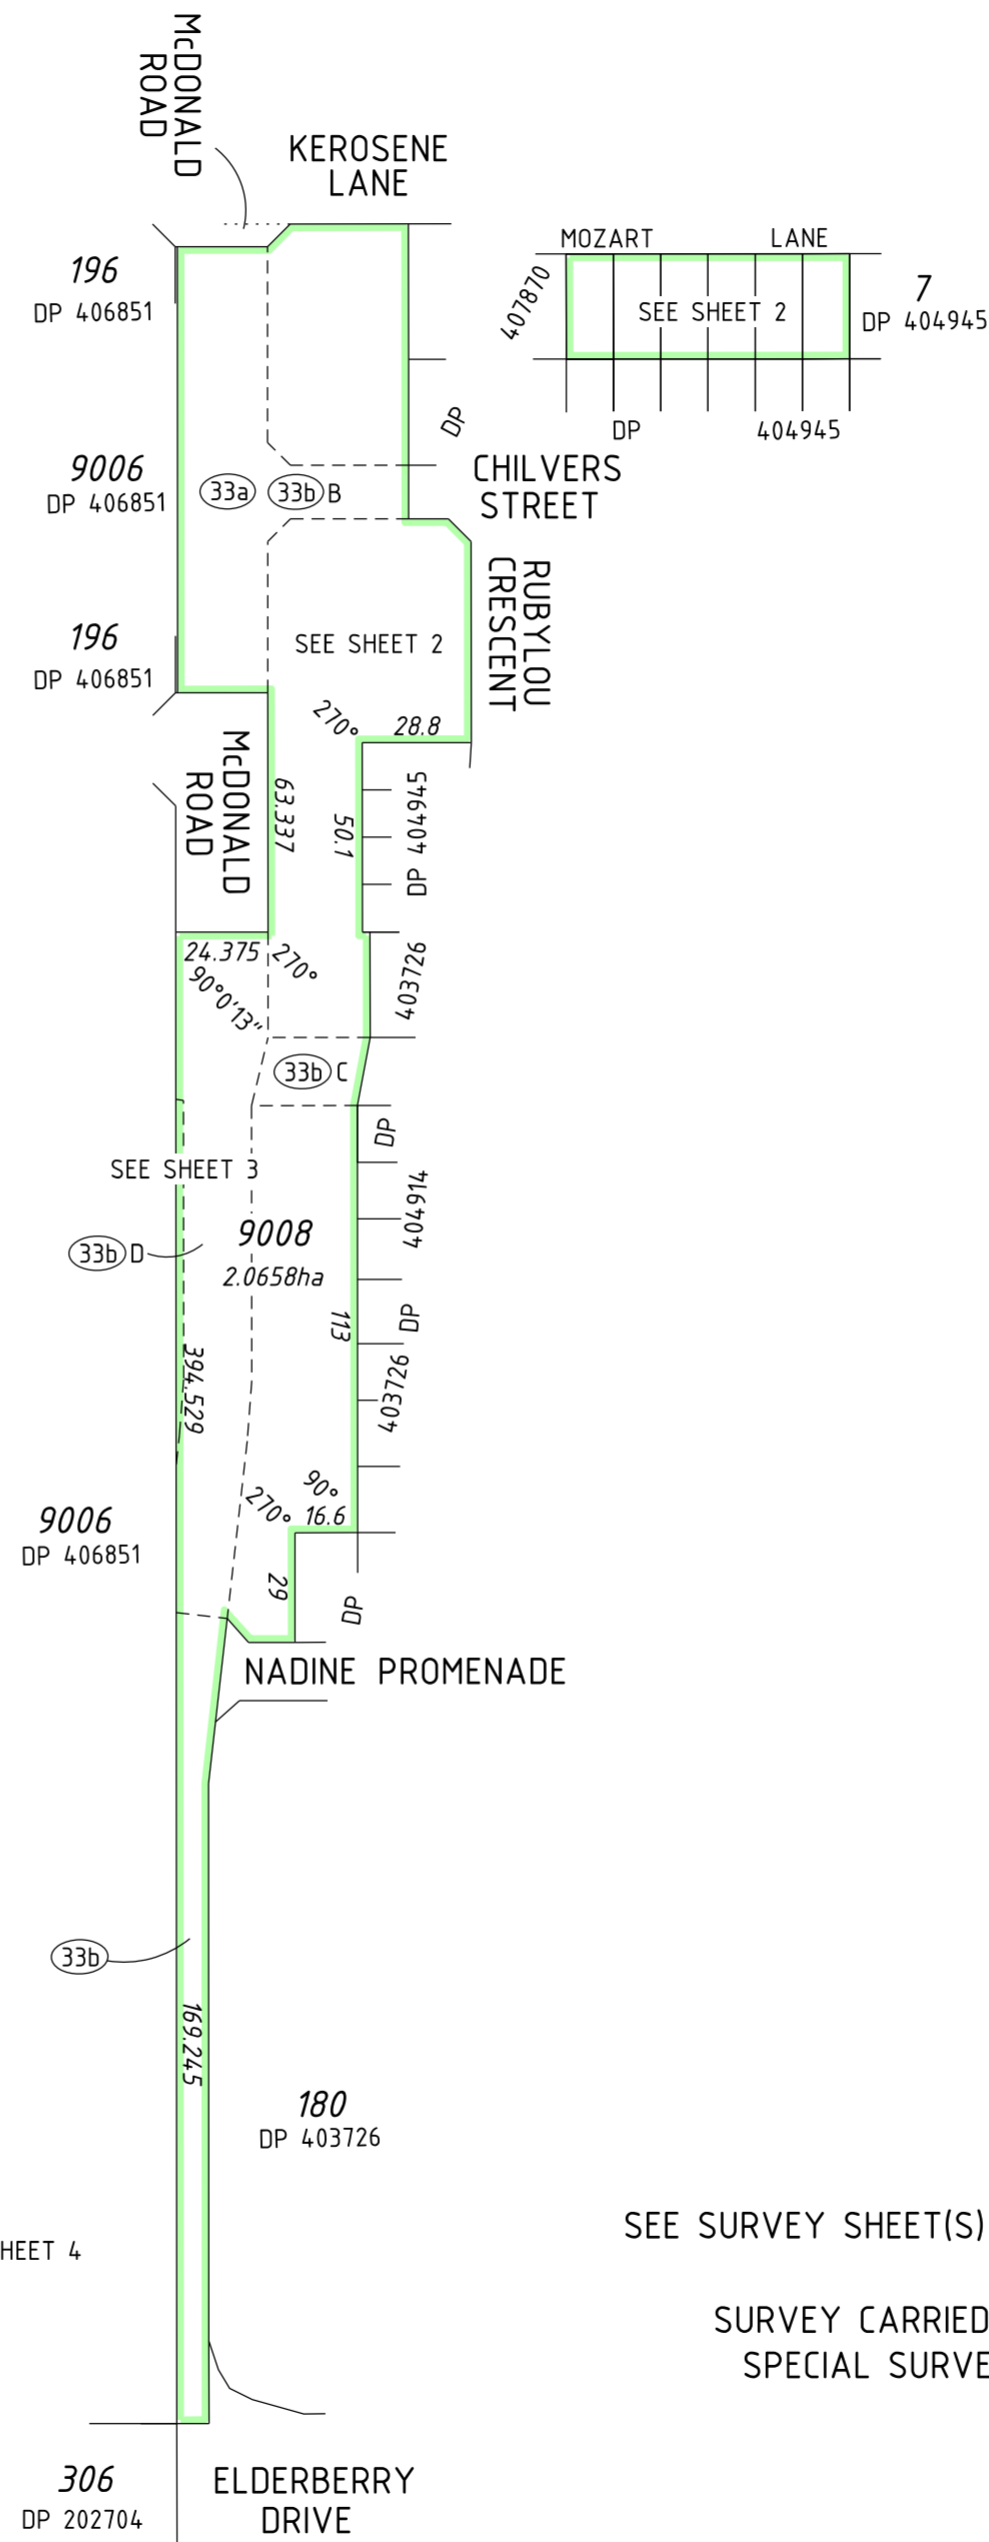

SEE SURVEY SHEET(S) FOR SURVEY INFORMATION



SURVEY CARRIED OUT UNDER REG 26A  
SPECIAL SURVEY AREA GUIDELINES

SCALE: 1:2000 AT A2 SIZE  
HELD BY LANDGATE IN DIGITAL FORMAT ONLY

WHELANS AUSTRALIA PTY LTD  
(08) 6241 3333 www.whelans.com.au  
**whelans**  
s:/projects/16/16098/cartto/statutory\_drafting/16098dp9.dgn  
fp16098-002-r15-dp9.acs FP-16098-031-VER 1.0

TYPE	FREEHOLD	S.S.A.	YES/NO
PURPOSE	SUBDIVISION		
PLAN OF			
<b>LOTS 1-6, 9008 &amp; RESTRICTIVE COVENANT</b>			
FORMER TENURE	D.O.L. FILE		
	LOT 9007 DP 407870		
LOCAL AUTHORITY	CITY OF ROCKINGHAM		
LOCALITY	BALDIVIS		
FIELD RECORD	125419	(SAM 4916)	
SURVEYOR'S CERTIFICATE - REG 54			
I, DAVID JAMES GIBB hereby certify that this plan is accurate and is a correct representation of the -			
(a) *survey; and/or			
(b) *calculations from measurements recorded in the field records, [* delete if inapplicable]			
undertaken for the purposes of this plan and that it complies with the relevant written law(s) in relation to which it is lodged.			
LICENSED SURVEYOR	DATE		
LODGED			
DATE	FEE PAID	ASSESS No.	
I.S.C.			
EXAMINED			
DATE			
WESTERN AUSTRALIAN PLANNING COMMISSION			
FILE	147467		
Delegated under S.16 P&D Act 2005			
DATE			
IN ORDER FOR DEALINGS			
SUBJECT TO			
FOR INSPECTOR OF PLANS AND SURVEYS			
DATE			
APPROVED			
REG 26A (4)			
INSPECTOR OF PLANS AND SURVEYS			
DATE			
(S. 18 Licensed Surveyors Act 1909)			
GOVERNMENT OF WESTERN AUSTRALIA			
DEPOSITED PLAN			
<b>406081</b>			
SHEET 1 OF 4 SHEETS - VERSION 1 (PLUS SURVEY SHEETS)			

FOR HEADING SEE SHEET 1  
LIMITED IN DEPTH TO 60.96 METRES

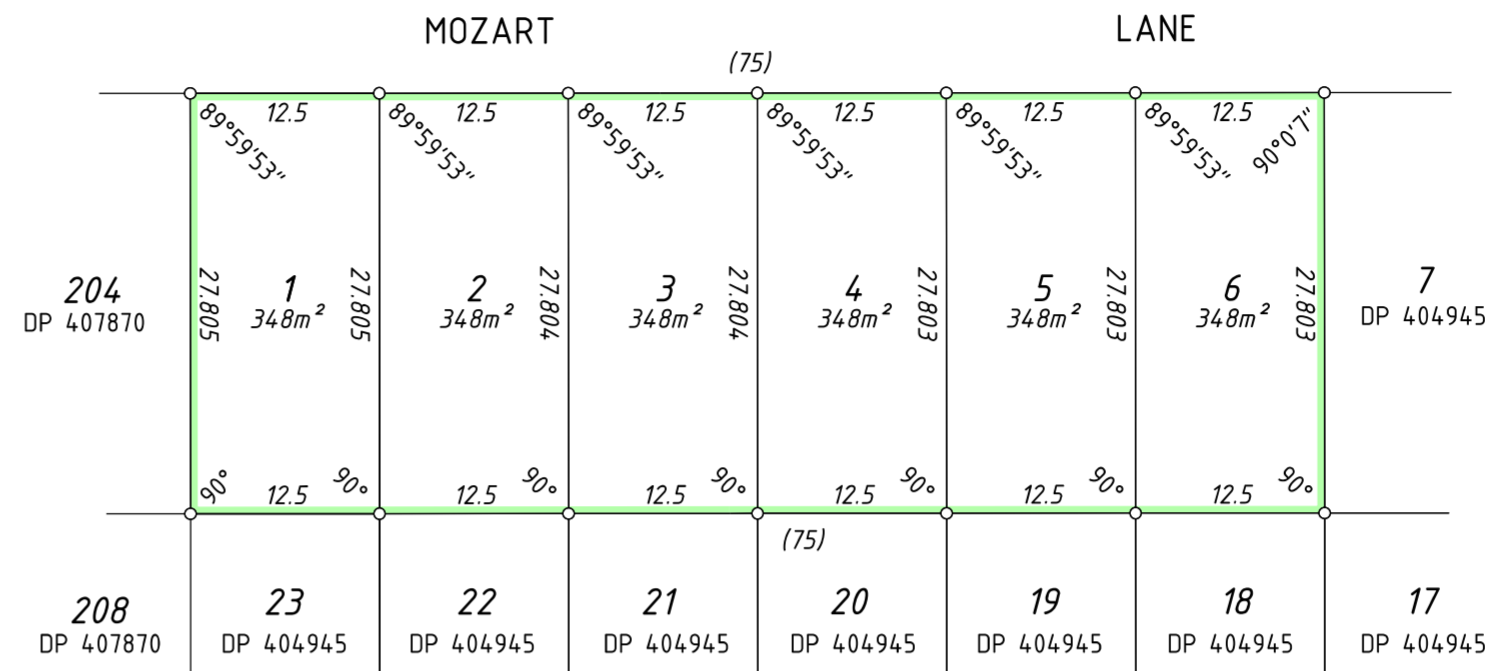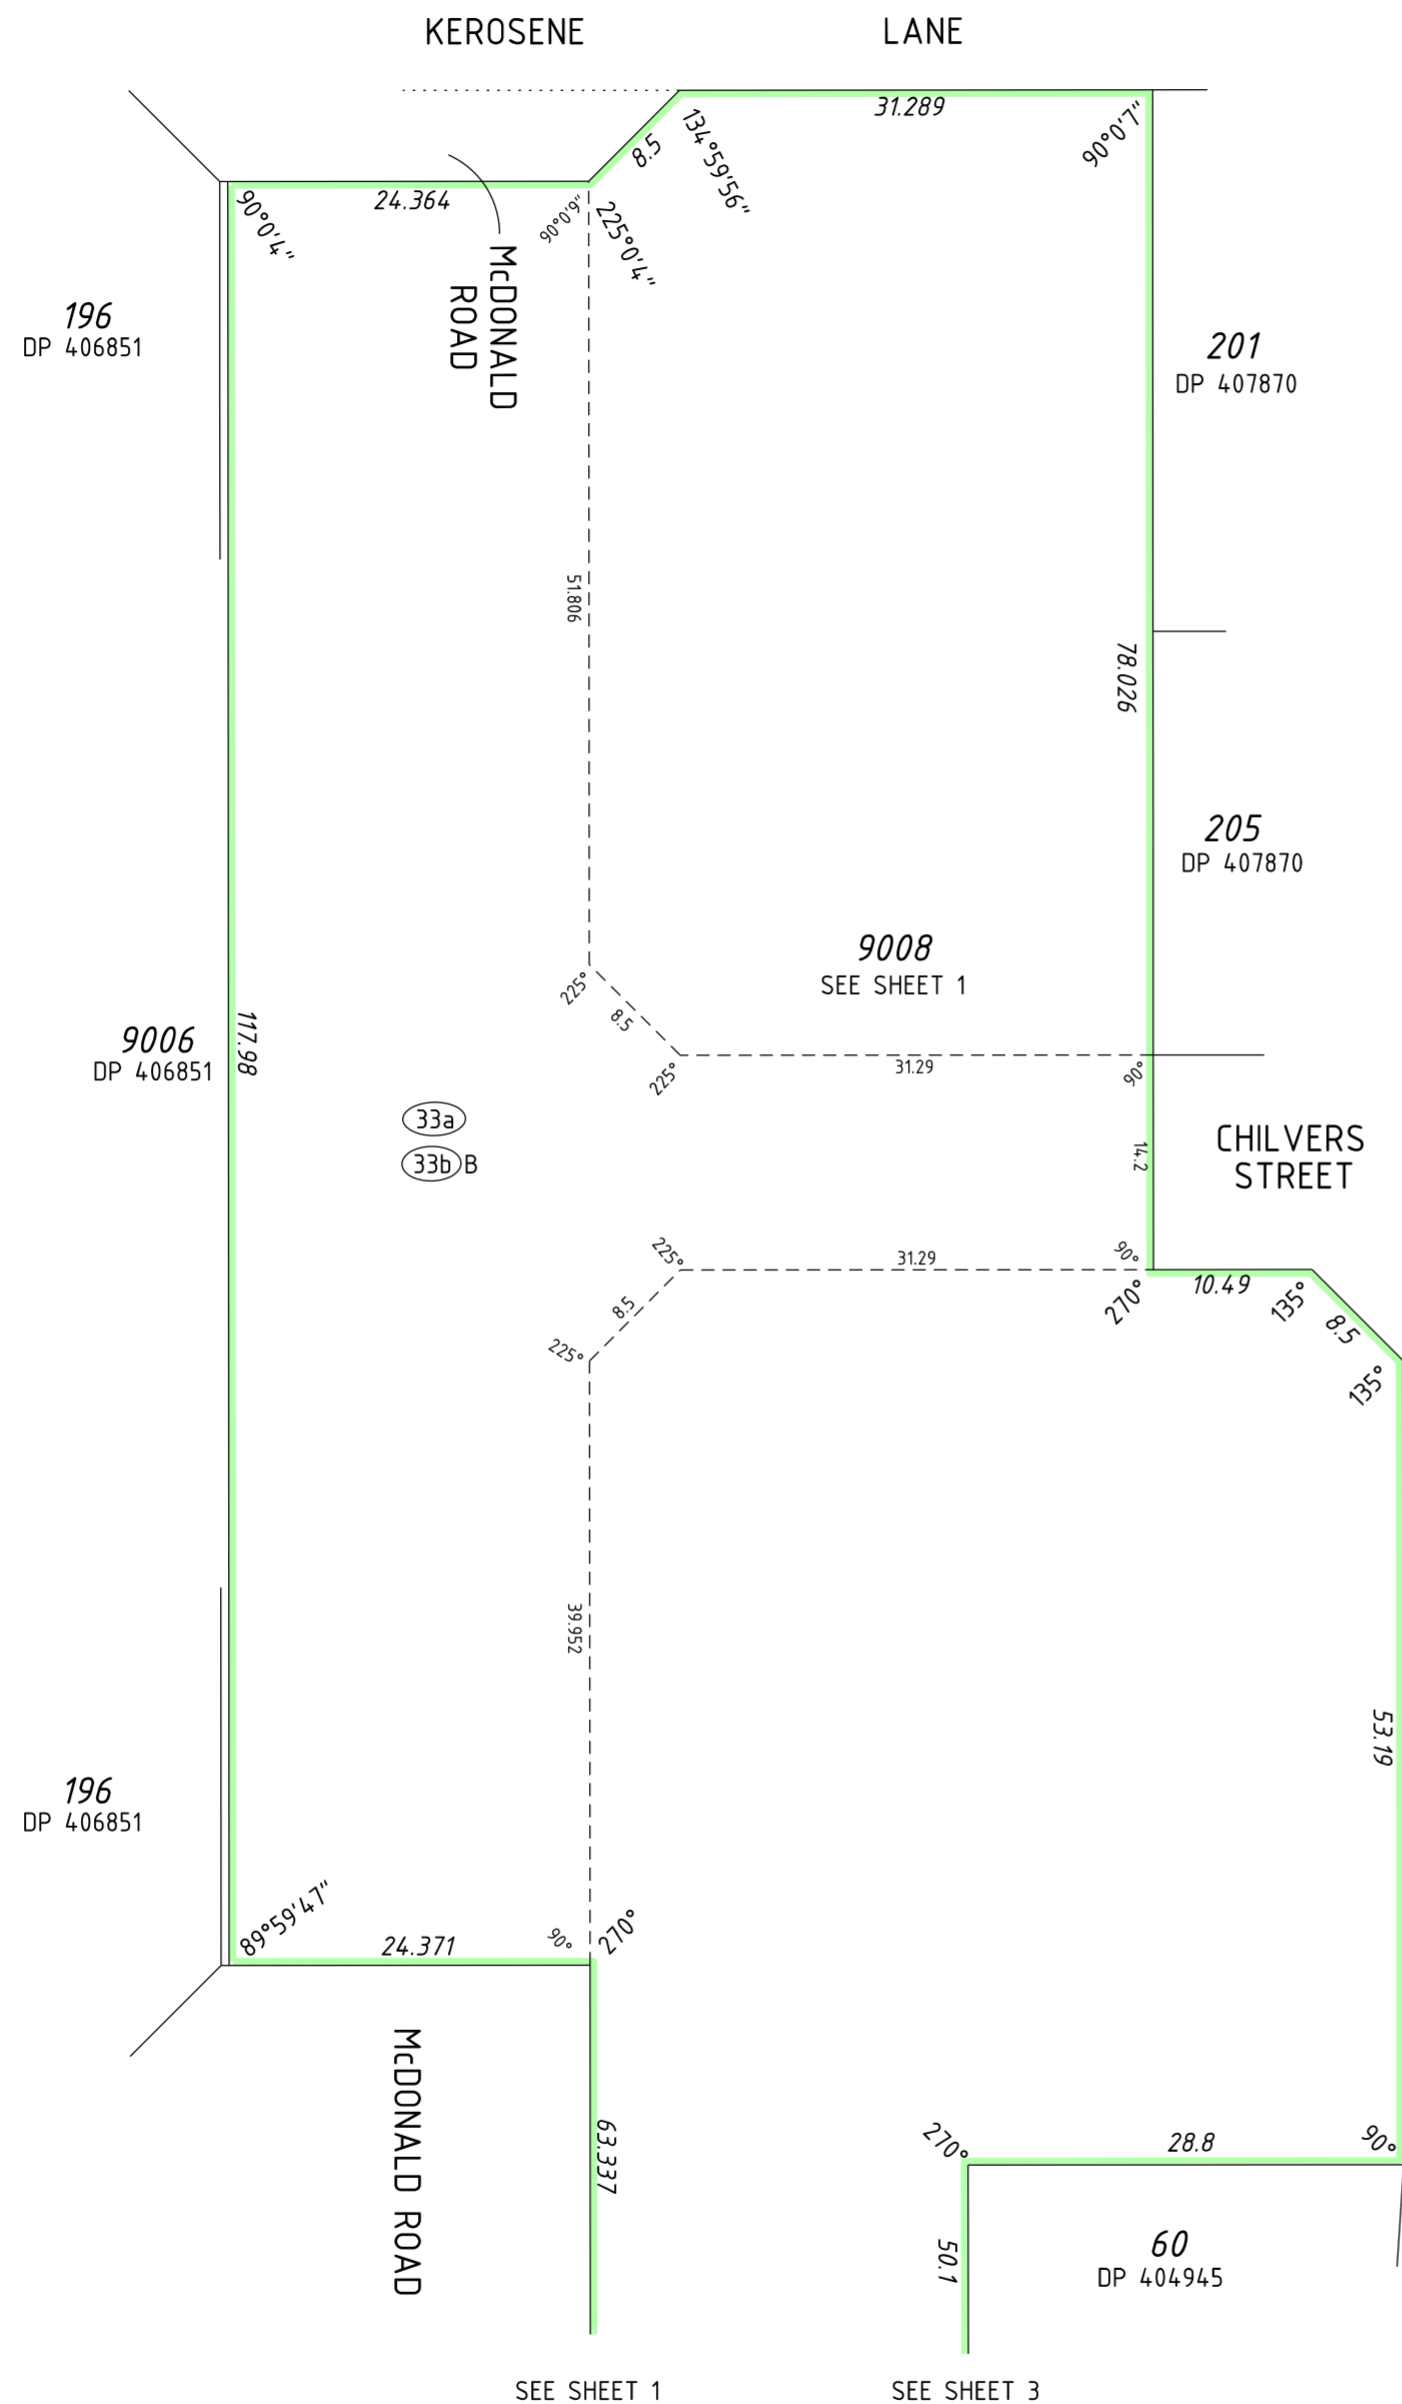

INTERESTS AND NOTIFICATIONS

SUBJECT	PURPOSE	STATUTORY REFERENCE	ORIGIN	LAND BURDENED	BENEFIT TO	COMMENTS
(33b)	EASEMENT (SEWERAGE)	SEC 167 OF THE P & D ACT REG 33(b)	DP 403235	LOT 9008	WATER CORPORATION	
(33b) C	EASEMENT (SEWERAGE & WATER SUPPLY)	SEC 167 OF THE P & D ACT REG 33(b)	DP 403726	LOT 9008	WATER CORPORATION	
(33a)	EASEMENT (DRAINAGE)	SEC 167 OF THE P & D ACT REG 33(a)	DP 406851	LOT 9008	CITY OF ROCKINGHAM	
(33b) B (33b) D	EASEMENT (SEWERAGE)	SEC 167 OF THE P & D ACT REG 33(b)	DP 406851	LOT 9008	WATER CORPORATION	
	RESTRICTIVE COVENANT	SEC 136D OF THE TLA	THIS PLAN & DOC	ALL LOTS EXCEPT LOT 9008	ALL LOTS EXCEPT LOT 9008	

**PRELIMINARY ONLY UNLODGED VERSION  
SUBJECT TO LANDGATE AUDIT**  
 This plan is  
 -Current as at 06.09.2016  
 -Subject to change without notice  
 -Not intended for design use, a **LANDGATE CERTIFIED**  
**CORRECT** copy should be obtained for such purposes.

RUBYLOU  
CRESCENT



SCALE: 1:500 AT A2 SIZE

HELD BY LANDGATE IN DIGITAL FORMAT ONLY



WHELANS AUSTRALIA PTY. LTD.  
 (08) 6241 3333 www.whelans.com.au  
 s:/projects/16/16098/carto/statutory\_drafter/16098dp9/sh121.dgn  
 FP-16098-031-VER 1.0

LICENSED SURVEYOR DATE





DEPOSITED PLAN  
**406081**

SHEET 2 OF 4 SHEETS - VERSION 1  
(PLUS SURVEY SHEETS)

FOR HEADING SEE SHEET 1  
 FOR INTERESTS AND NOTIFICATIONS SEE SHEET 2  
 LIMITED IN DEPTH TO 60.96 METRES

**PRELIMINARY ONLY UNLODGED VERSION  
 SUBJECT TO LANDGATE AUDIT**  
 This plan is  
 -Current as at 06.09.2016  
 -Subject to change without notice  
 -Not intended for design use, a LANDGATE CERTIFIED  
CORRECT copy should be obtained for such purposes.

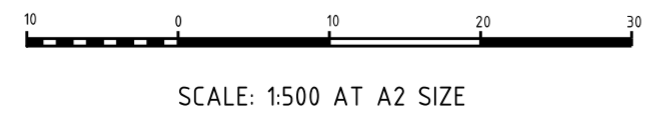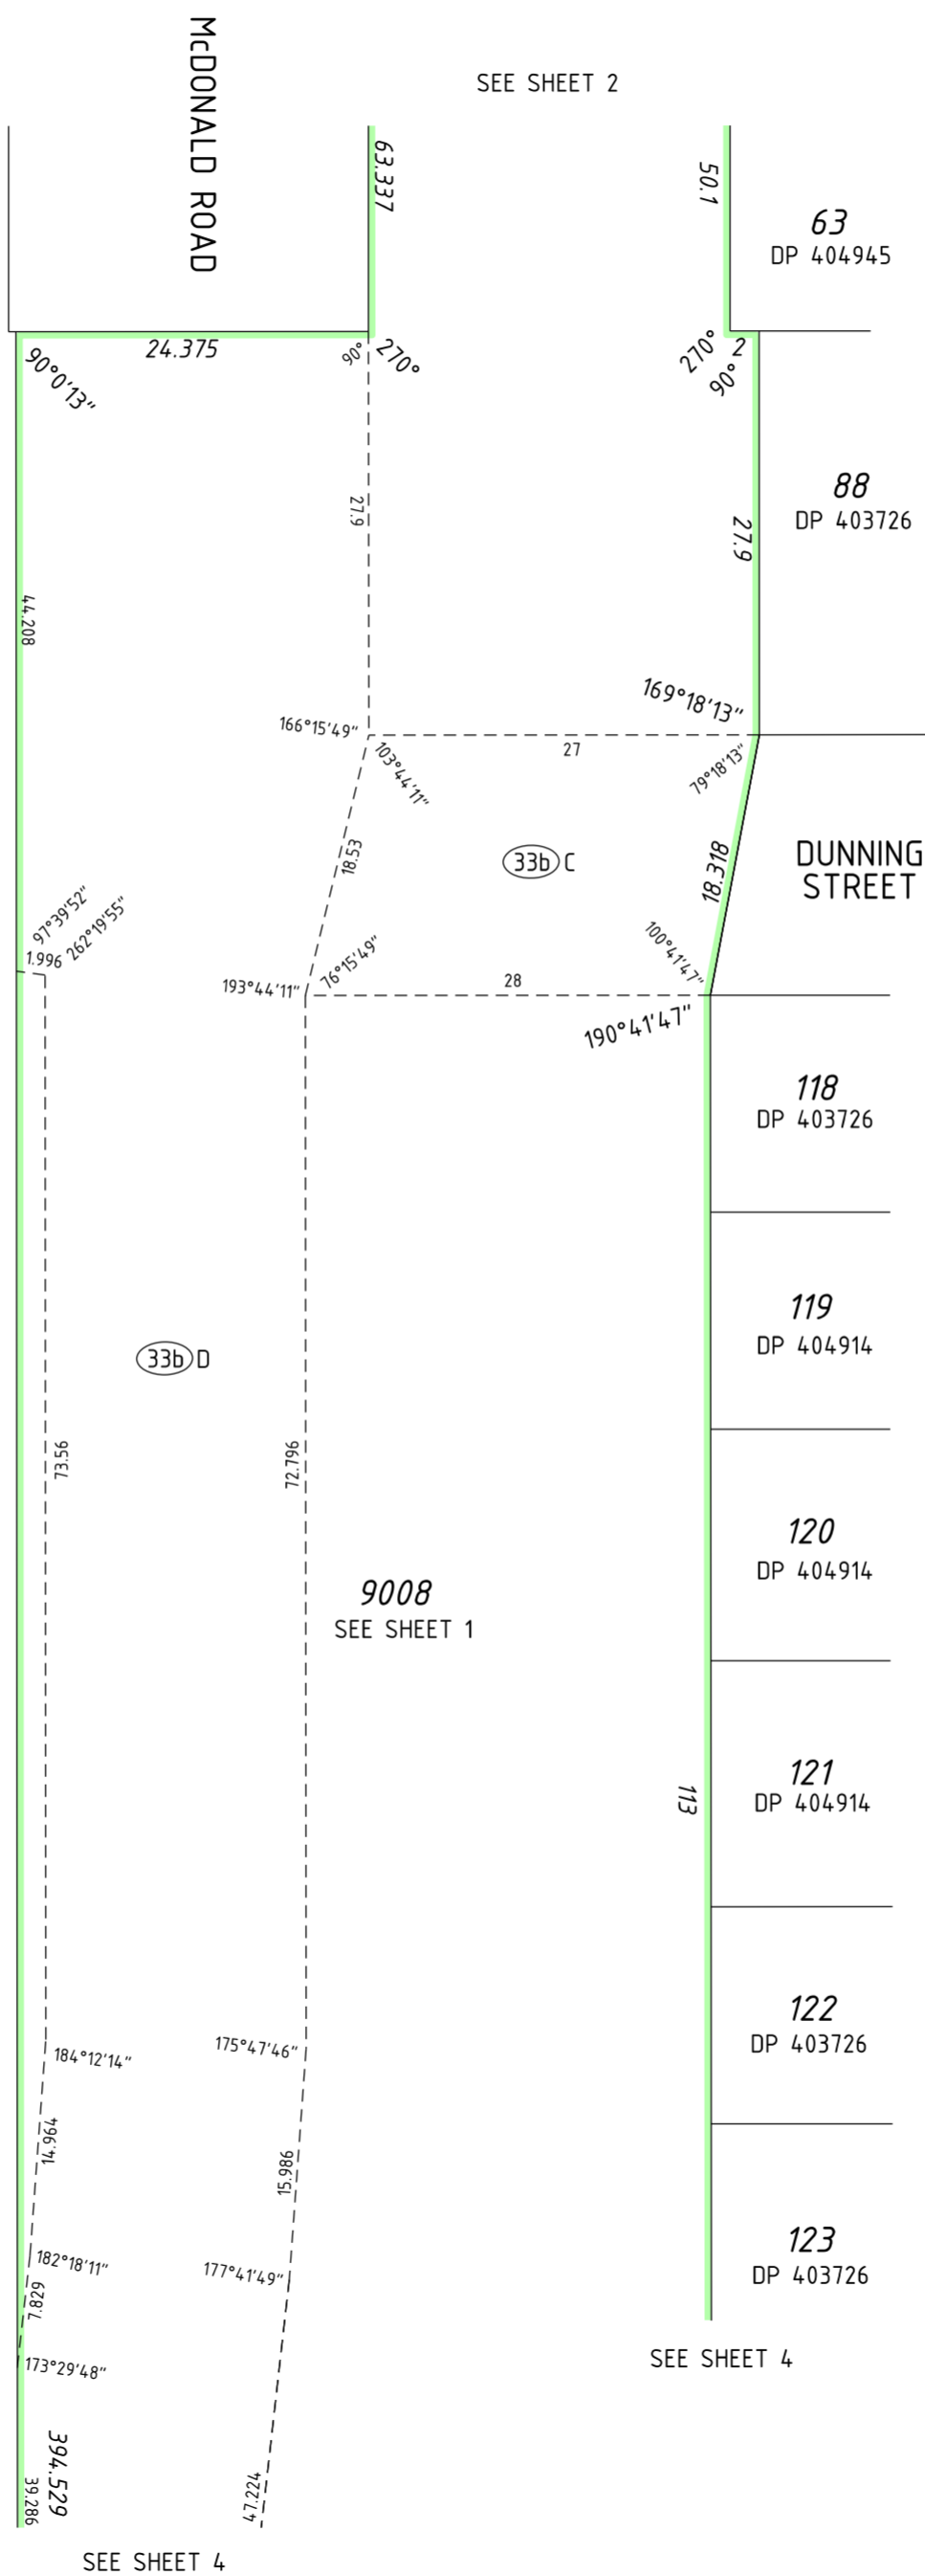

HELD BY LANDGATE IN DIGITAL FORMAT ONLY


LICENSED SURVEYOR	DATE
DEPOSITED PLAN <b>406081</b>	
SHEET 3 OF 4 SHEETS - VERSION 1 (PLUS SURVEY SHEETS)	

**whelans**  
 WHELANS AUSTRALIA PTY. LTD.  
 (08) 6241 3333 www.whelans.com.au  
 s:/projects/16/16098/cantol/statutory\_drafting/16098dp9(sht3).dgn  
 FP-16098-031-VER 1.0

**PRELIMINARY ONLY UNLODGED VERSION  
SUBJECT TO LANDGATE AUDIT**

This plan is  
 -Current as at 06.09.2016  
 -Subject to change without notice  
 -Not intended for design use, a LANDGATE CERTIFIED  
CORRECT copy should be obtained for such purposes.

FOR HEADING SEE SHEET 1  
 FOR INTERESTS AND NOTIFICATIONS SEE SHEET 2  
 LIMITED IN DEPTH TO 60.96 METRES

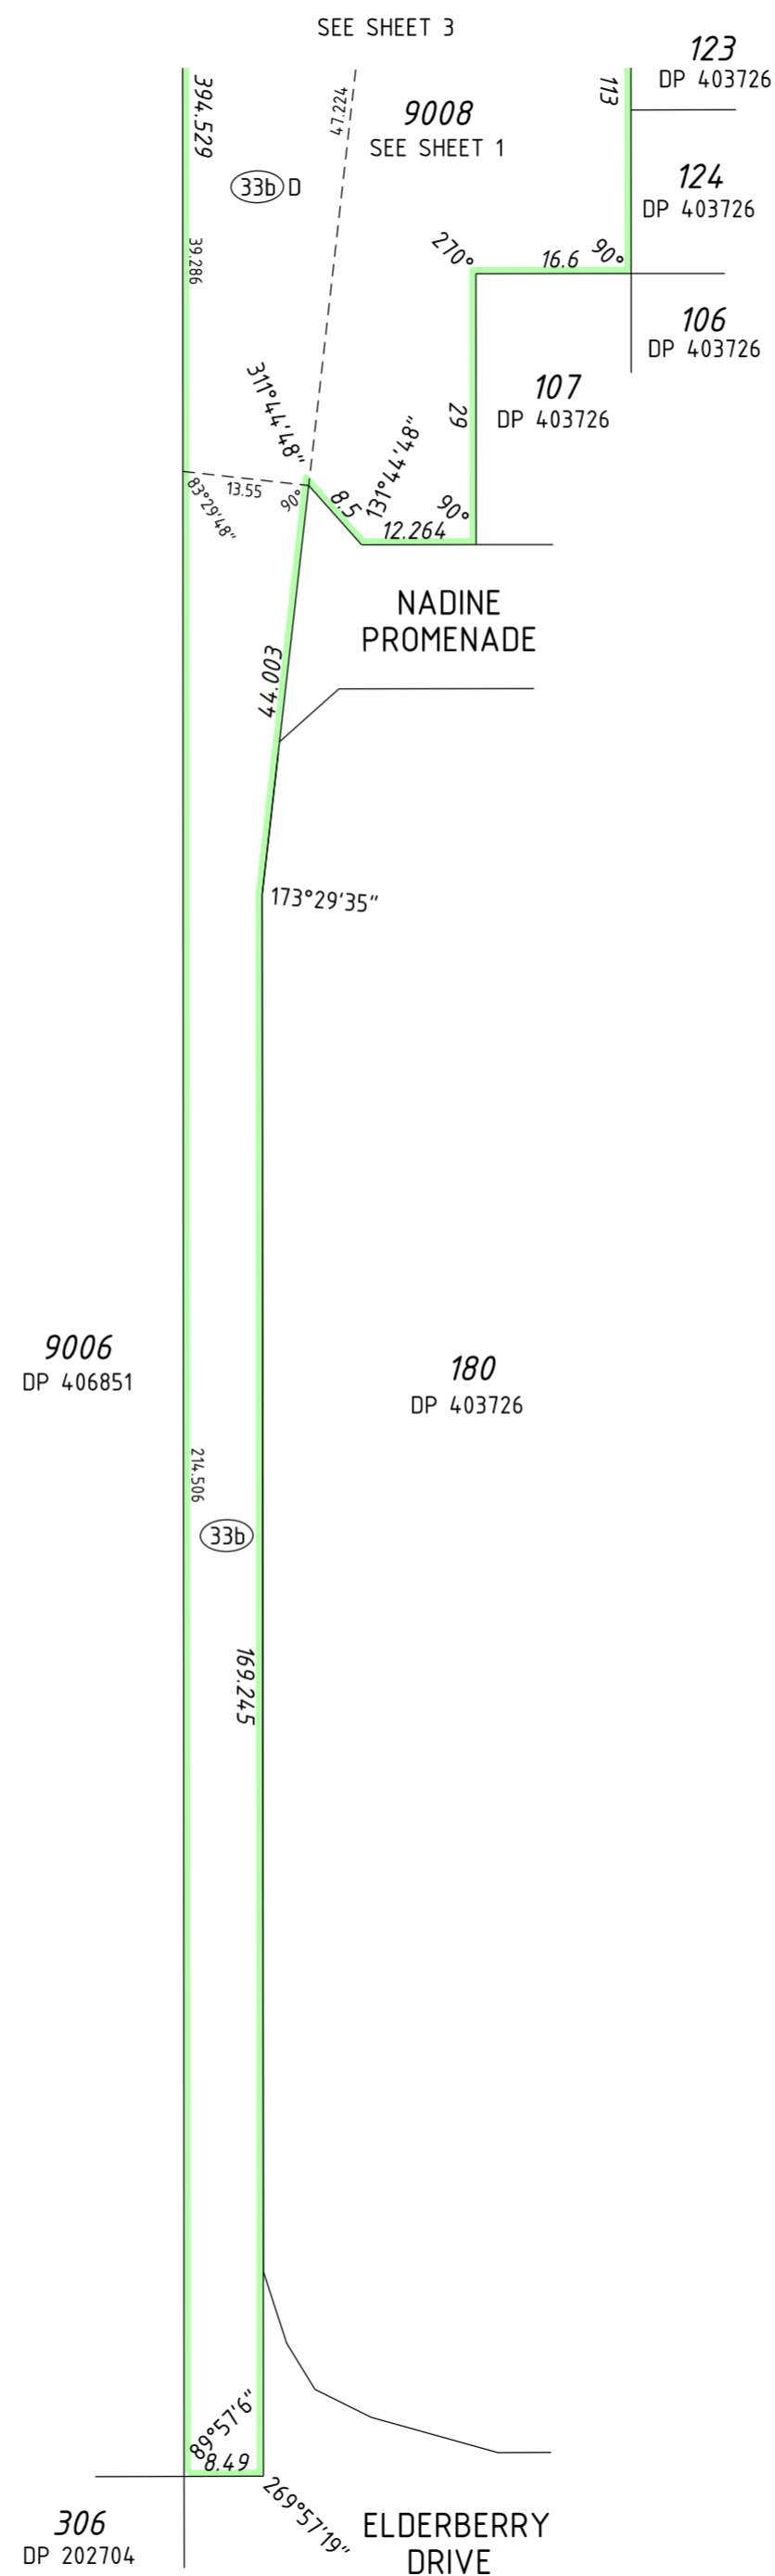

SCALE: 1:750 AT A2 SIZE

LICENSED SURVEYOR \_\_\_\_\_ DATE \_\_\_\_\_



GOVERNMENT OF  
WESTERN AUSTRALIA



WHELANS AUSTRALIA PTY. LTD.  
 (08) 6241 3333 www.whelans.com.au  
 s:/projects/16/16098/carto/statutory\_draffing/16098dp9(shot4).dgn  
 FP-16098-031-VER 1.0

DEPOSITED PLAN

**406081**

SHEET 4 OF 4 SHEETS - VERSION 1  
 (PLUS SURVEY SHEETS)

HELD BY LANDGATE IN DIGITAL FORMAT ONLY