


VER.	AMENDMENT	AUTHORISED BY	DATE

FOR INTERESTS AND NOTIFICATIONS SEE SHEET 3
LIMITED IN DEPTH TO 60.96 METRES

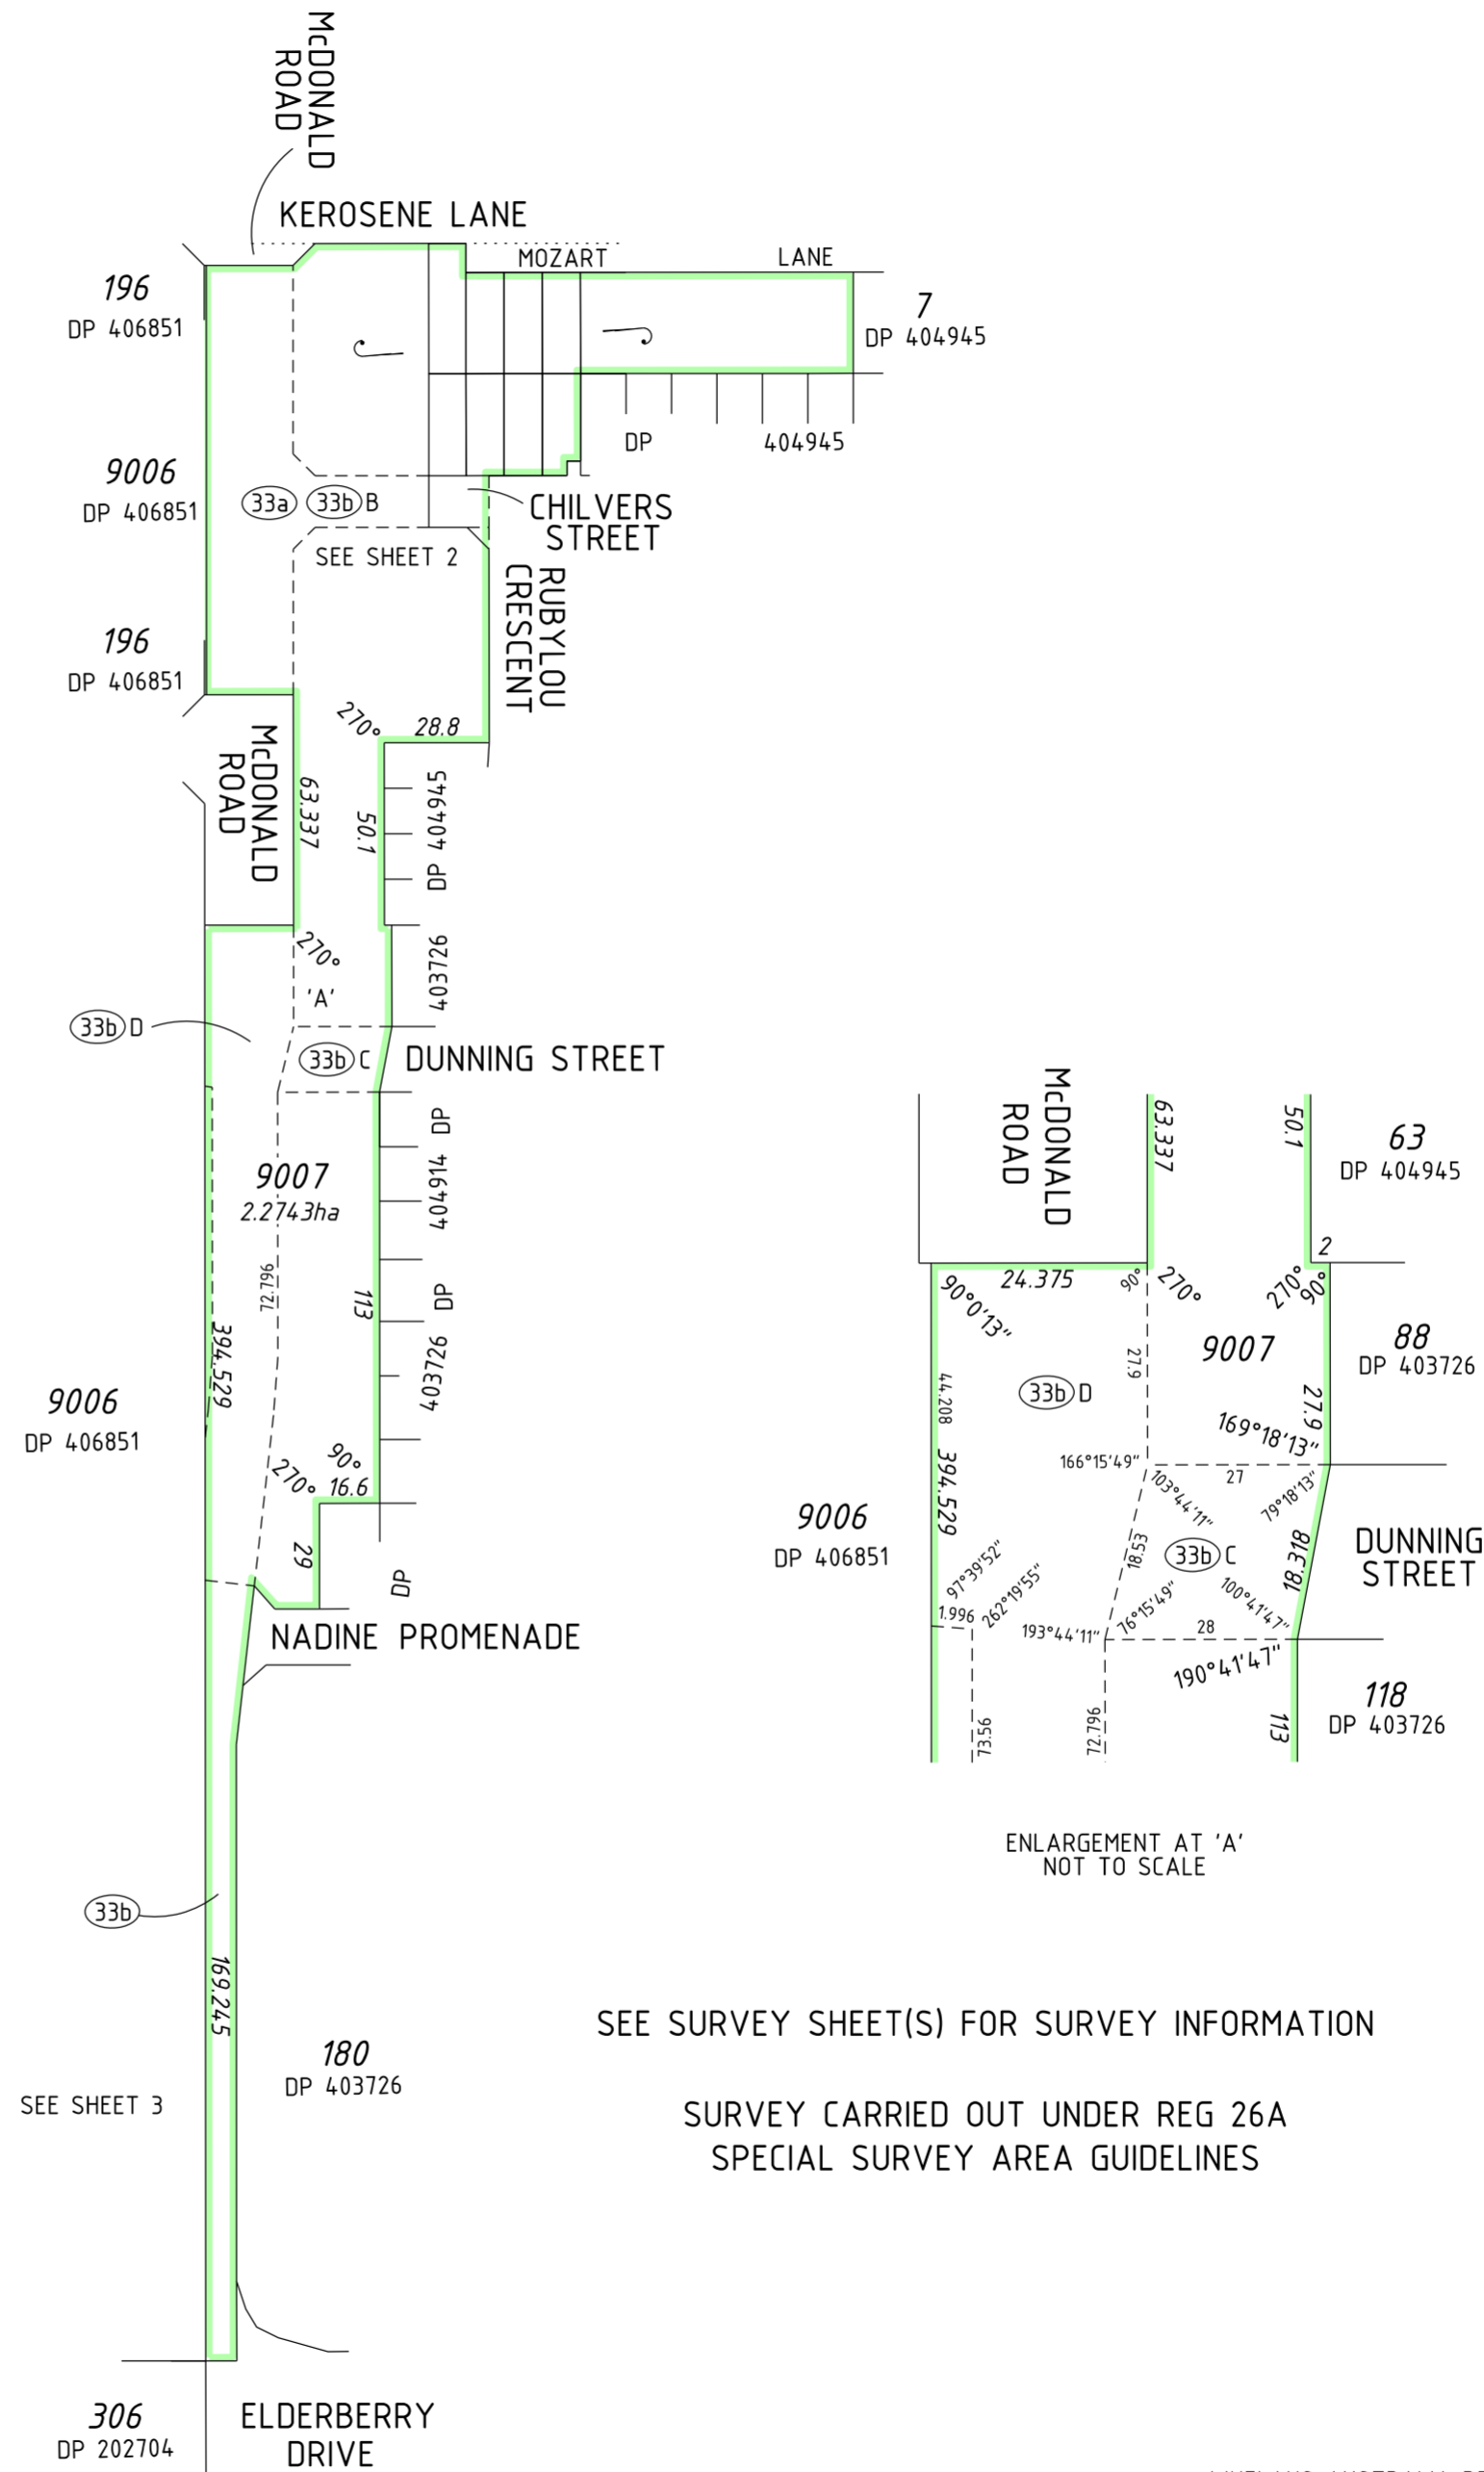

SEE SURVEY SHEET(S) FOR SURVEY INFORMATION

SURVEY CARRIED OUT UNDER REG 26A
SPECIAL SURVEY AREA GUIDELINES



SCALE: 1:2000 AT A2 SIZE

HELD BY LANDGATE IN DIGITAL FORMAT ONLY



s:/projects/16/16098/carto/statutory_drafting/16098dp11.dgn
fp16098-002-r21-dp11.acs FP-16098-030-VER 1.0

TYPE FREEHOLD S.S.A. YES/NO

PURPOSE SUBDIVISION

PLAN OF
**LOTS 201-208, 9007, ROADS,
RESTRICTIVE COVENANT
& COVENANT**

FORMER TENURE D.O.L. FILE

LOT 9005
DP 406851

LOCAL AUTHORITY
CITY OF ROCKINGHAM

LOCALITY
BALDIVIS

FIELD RECORD 125419 (SAM 4916)

SURVEYOR'S CERTIFICATE - REG 54

I, DAVID JAMES GIBB
hereby certify that this plan is accurate and is a correct
representation of the -
(a) *survey; and/or
(b) *calculations from measurements recorded in the field
records,
[* delete if inapplicable]
undertaken for the purposes of this plan and that it
complies with the relevant written law(s) in relation to
which it is lodged.

LICENSED SURVEYOR DATE

LODGED

DATE FEE PAID ASSESS No.

I.S.C.

EXAMINED

DATE

WESTERN AUSTRALIAN PLANNING COMMISSION

FILE 151735

Delegated under S.16 P&D Act 2005 DATE

IN ORDER FOR DEALINGS

SUBJECT TO

FOR INSPECTOR OF PLANS AND SURVEYS DATE

APPROVED REG 26A (4)

INSPECTOR OF PLANS AND SURVEYS DATE
(S. 18 Licensed Surveyors Act 1909)




DEPOSITED PLAN

407870


SHEET 1 OF 3 SHEETS - VERSION 1
(PLUS SURVEY SHEETS)

**PRELIMINARY ONLY UNLODGED VERSION
SUBJECT TO LANDGATE AUDIT**
This plan is
-Current as at 06.09.2016
-Subject to change without notice
-Not intended for design use. a LANDGATE CERTIFIED
CORRECT copy should be obtained for such purposes.

FOR HEADING SEE SHEET 1
 FOR INTERESTS AND NOTIFICATIONS SEE SHEET 3
 LIMITED IN DEPTH TO 60.96 METRES

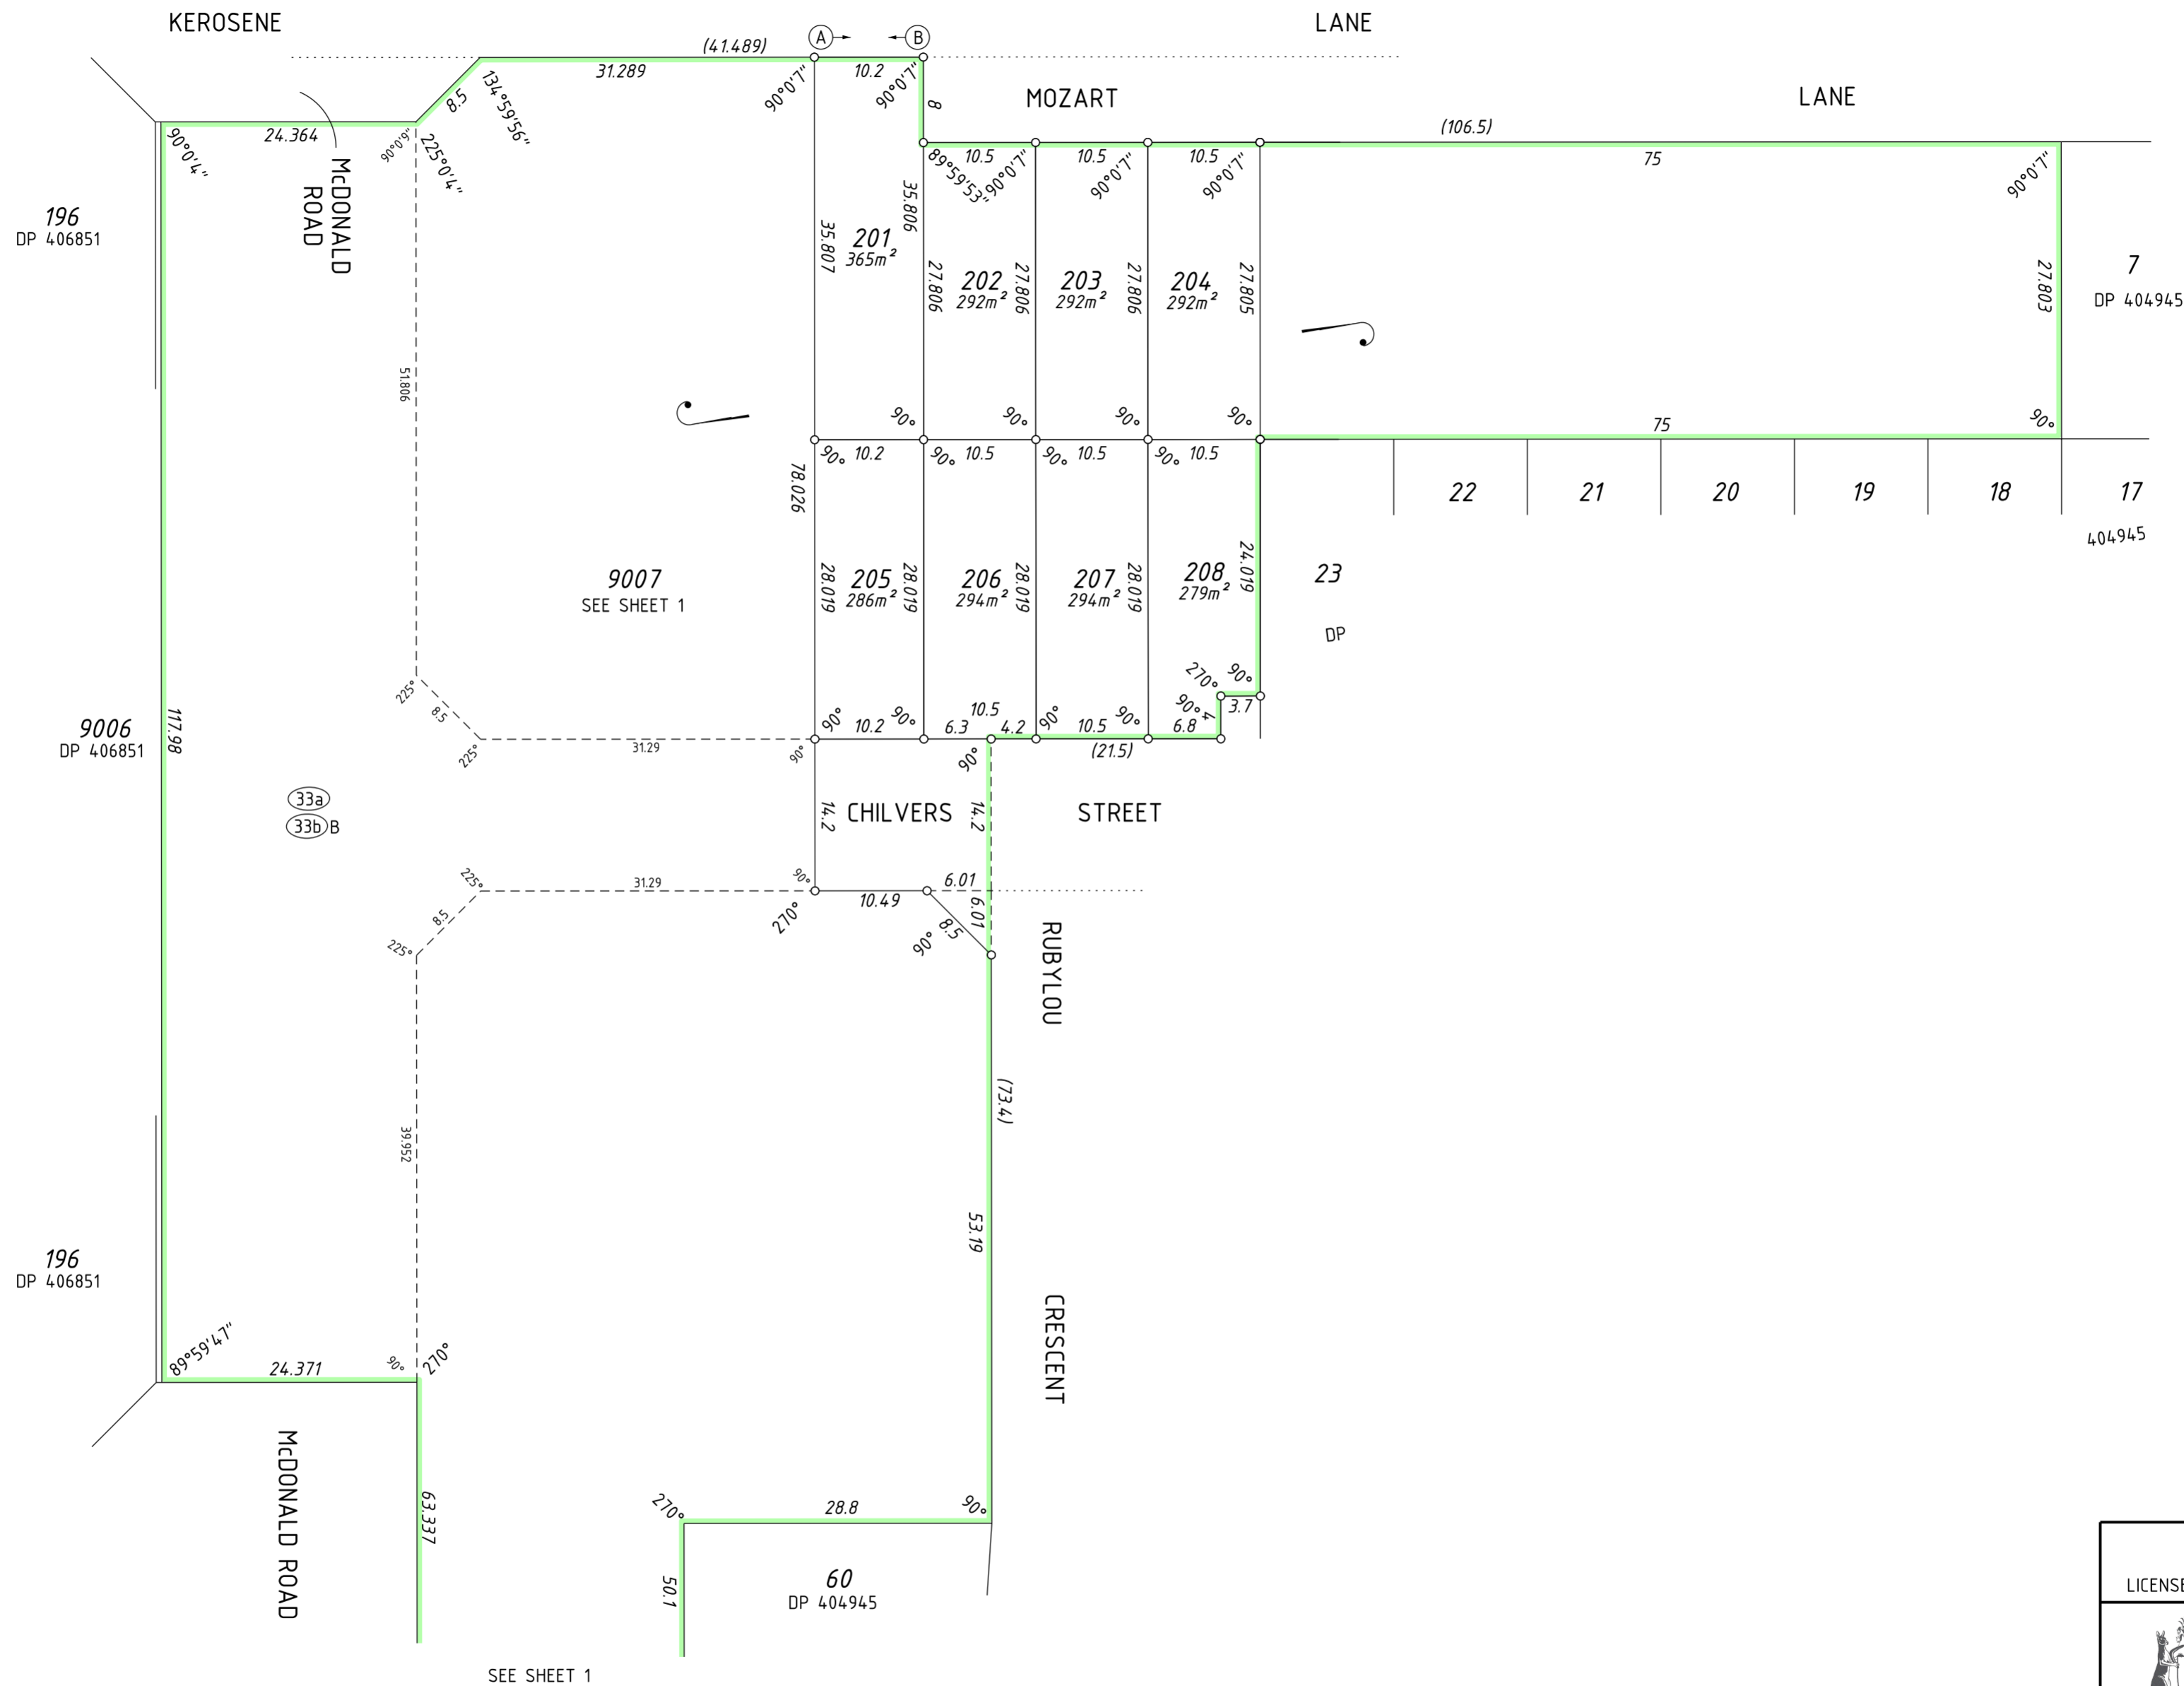

**PRELIMINARY ONLY UNLODGED VERSION
 SUBJECT TO LANDGATE AUDIT**
 This plan is
 -Current as at 06.09.2016
 -Subject to change without notice
 -Not intended for design use, a **LANDGATE CERTIFIED**
CORRECT copy should be obtained for such purposes.

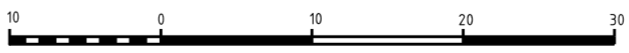

SCALE: 1:500 AT A2 SIZE

HELD BY LANDGATE IN DIGITAL FORMAT ONLY



WHELANS AUSTRALIA PTY. LTD.
 (08) 6241 3333 www.whelans.com.au
 s:/projects/16/16098/carto/statutory_draffing/16098dpt11st121.dgn
 FP-16098-030-VER 1.0

LICENSED SURVEYOR DATE





DEPOSITED PLAN
407870

SHEET 2 OF 3 SHEETS - VERSION 1
 (PLUS SURVEY SHEETS)

FOR HEADING SEE SHEET 1
LIMITED IN DEPTH TO 60.96 METRES

INTERESTS AND NOTIFICATIONS

SUBJECT	PURPOSE	STATUTORY REFERENCE	ORIGIN	LAND BURDENED	BENEFIT TO	COMMENTS
(33b)	EASEMENT (SEWERAGE)	SEC 167 OF THE P & D ACT REG 33(b)	DP 403235	LOT 9007	WATER CORPORATION	
(33b)C	EASEMENT (SEWERAGE & WATER SUPPLY)	SEC 167 OF THE P & D ACT REG 33(b)	DP 403726	LOT 9007	WATER CORPORATION	
(33a)	EASEMENT (DRAINAGE)	SEC 167 OF THE P & D ACT REG 33(a)	DP 406851	LOT 9007	CITY OF ROCKINGHAM	
(33b)B (33b)D	EASEMENT (SEWERAGE)	SEC 167 OF THE P & D ACT REG 33(b)	DP 406851	LOT 9007	WATER CORPORATION	
(A) TO (B)	RESTRICTIVE COVENANT	SEC 136D OF THE TLA	THIS PLAN & DOC	LOTS 201-208	LOTS 201-208	
(A) TO (B)	COVENANT	SEC 150 OF THE P & D ACT	THIS PLAN	LOT 201	CITY OF ROCKINGHAM	NO ROAD VEHICLE ACCESS TO & FROM ADJACENT ROAD

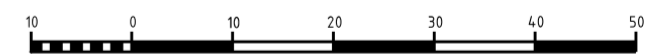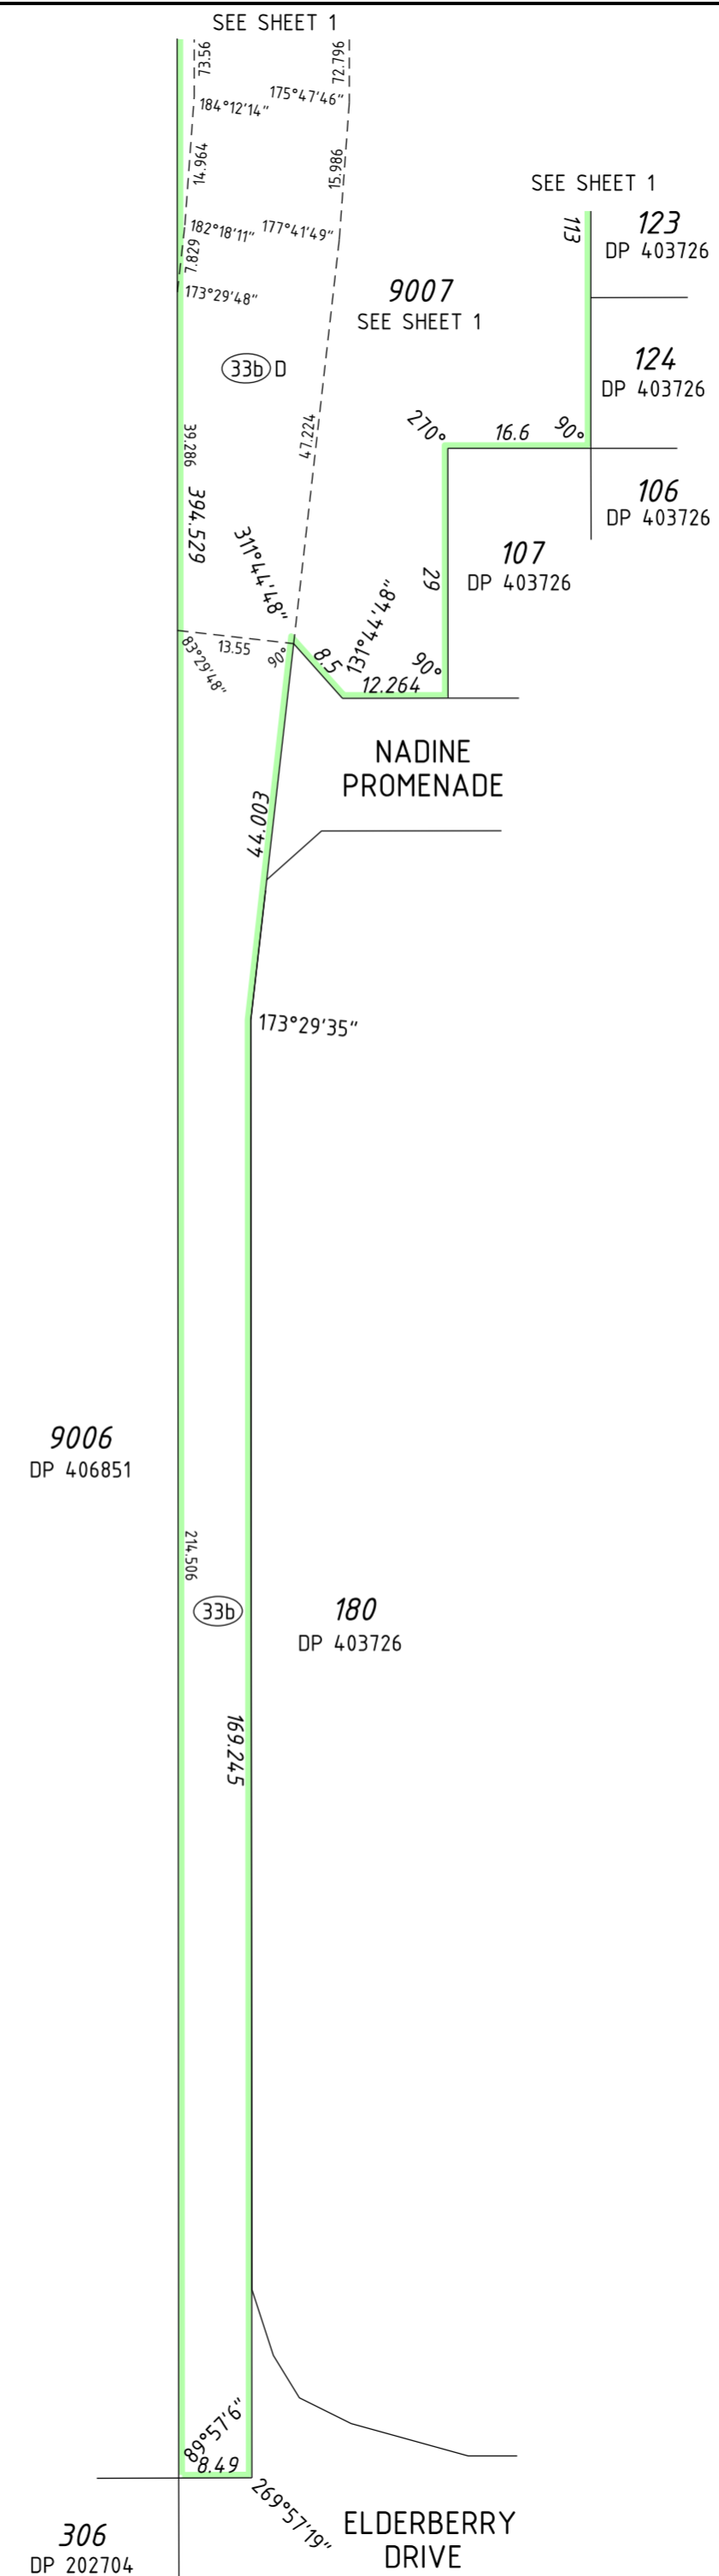

SCALE: 1:750 AT A2 SIZE

**PRELIMINARY ONLY UNLODGED VERSION
SUBJECT TO LANDGATE AUDIT**

This plan is
-Current as at 06.09.2016
-Subject to change without notice
-Not intended for design use, a **LANDGATE CERTIFIED**
CORRECT copy should be obtained for such purposes.

HELD BY LANDGATE IN DIGITAL FORMAT ONLY

306
DP 202704

whelans
WHELANS AUSTRALIA PTY. LTD.
(08) 6241 3333 www.whelans.com.au
16098dpt10(wh3).dgn
FP-16098-028-VER 1.0

LICENSED SURVEYOR DATE



DEPOSITED PLAN

407870

SHEET 3 OF 3 SHEETS - VERSION 1
(PLUS SURVEY SHEETS)